


DEAD ISLAND GATHERING PLACE BBQ SHELTER\_3D MODEL IMAGES

**NOT FOR CONSTRUCTION**

<p>General Notes. Do not scale from this drawing. Use marked dimensions. All dimensions and levels to be checked on Site prior to Construction. Any discrepancies to be brought to the Architect's immediate attention. Copyright on this drawing retained by Gilby + Brewin Architecture.</p>	<table border="1"> <thead> <tr> <th>ISSUE</th> <th>DATE</th> <th>DETAILS</th> </tr> </thead> <tbody> <tr> <td> </td> <td> </td> <td> </td> </tr> </tbody> </table>	ISSUE	DATE	DETAILS				<p>GILBY + BREWIN ARCHITECTURE / URBANISM 8/32 Kerr St, Fitzroy, 3065 mail@gilbybrewin.com.au 0400 124 551</p>	<table border="1"> <tr> <td><b>DEAD ISL.</b></td> <td><b>TRIABUNNA TOMORROW</b></td> </tr> <tr> <td>PROJECT</td> <td>CLIENT GLAMORGAN SPRING BAY COUNCIL</td> </tr> <tr> <td>DRWN RB</td> <td><b>IMAGES</b></td> </tr> <tr> <td>CHKD -</td> <td>SCALE 1:100 @ A3</td> </tr> <tr> <td><b>DD</b></td> <td><b>-</b></td> </tr> <tr> <td>DRAWING NUMBER</td> <td>REVISION DATE</td> </tr> <tr> <td></td> <td>04.08.2015</td> </tr> </table>	<b>DEAD ISL.</b>	<b>TRIABUNNA TOMORROW</b>	PROJECT	CLIENT GLAMORGAN SPRING BAY COUNCIL	DRWN RB	<b>IMAGES</b>	CHKD -	SCALE 1:100 @ A3	<b>DD</b>	<b>-</b>	DRAWING NUMBER	REVISION DATE		04.08.2015
ISSUE	DATE	DETAILS																					
<b>DEAD ISL.</b>	<b>TRIABUNNA TOMORROW</b>																						
PROJECT	CLIENT GLAMORGAN SPRING BAY COUNCIL																						
DRWN RB	<b>IMAGES</b>																						
CHKD -	SCALE 1:100 @ A3																						
<b>DD</b>	<b>-</b>																						
DRAWING NUMBER	REVISION DATE																						
	04.08.2015																						

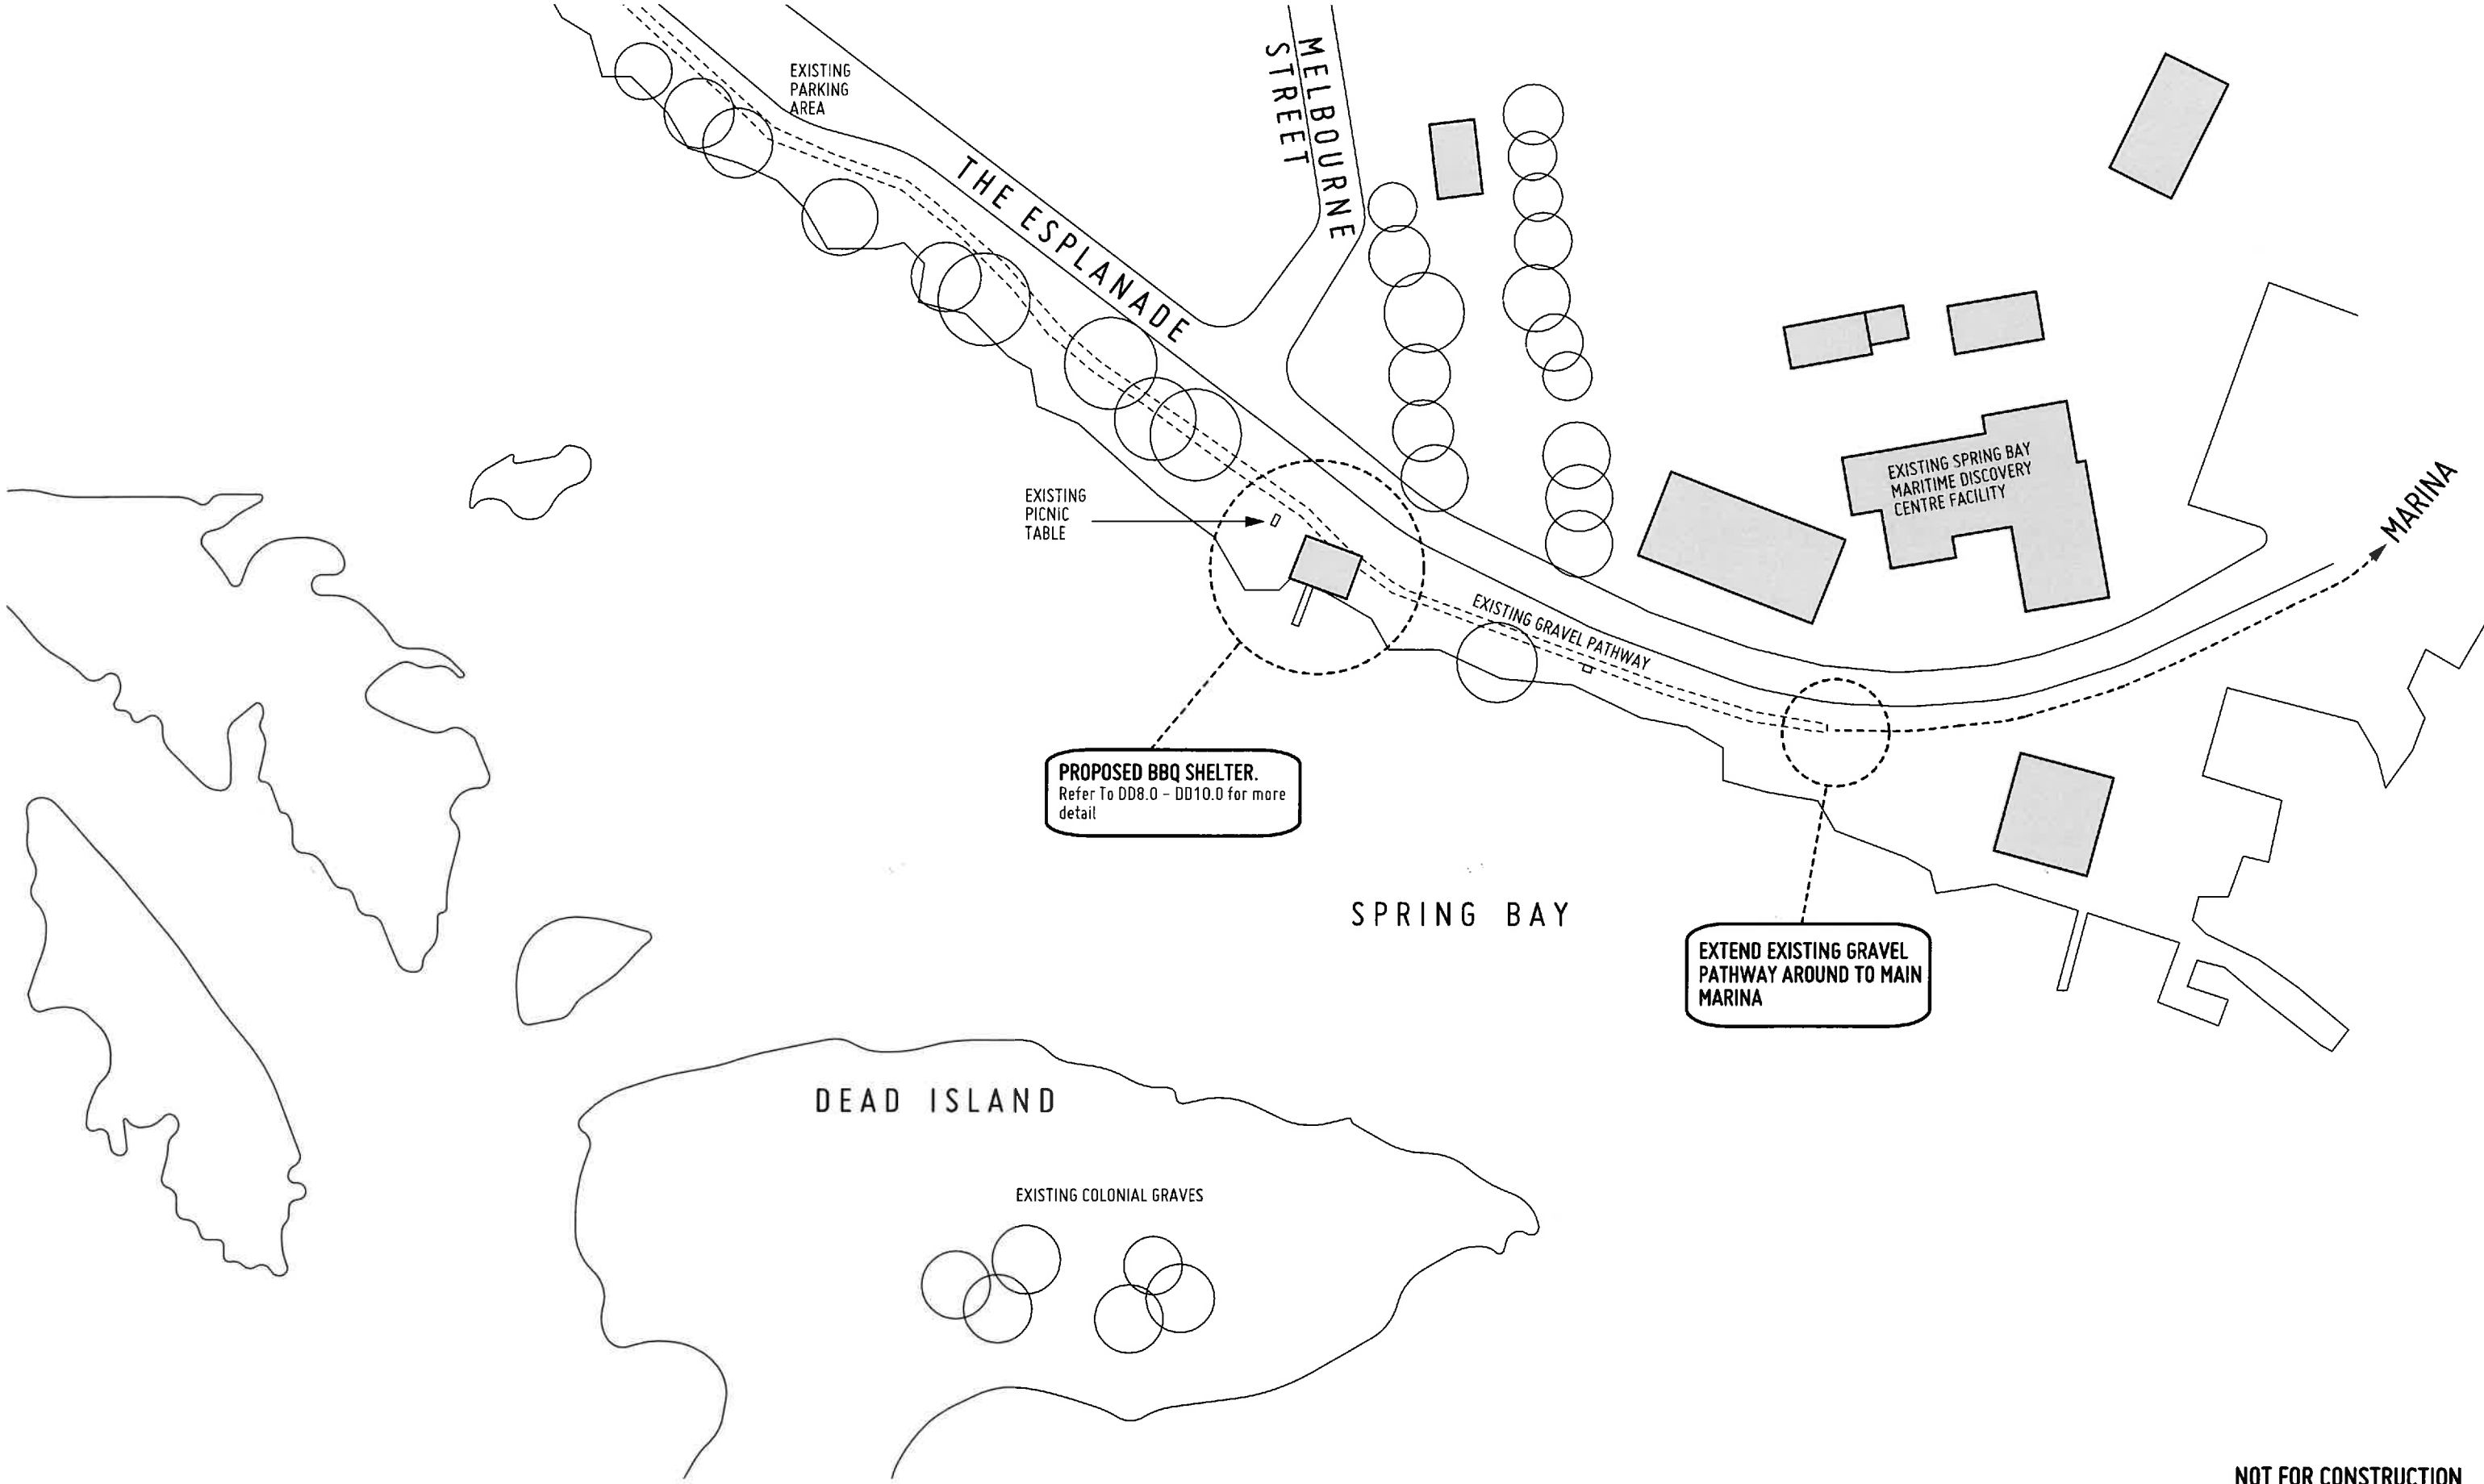


**NOT FOR CONSTRUCTION**


General Notes.  
Do not scale from this drawing. Use marked dimensions. All dimensions and levels to be checked on Site prior to Construction. Any discrepancies to be brought to the Architect's immediate attention. Copyright on this drawing retained by Gilby + Brewin Architecture.

ISSUE	DATE	DETAILS

GILBY + BREWIN ARCHITECTURE / URBANISM  
8/32 Kerr St, Fitzroy, 3065  
mail@gilbybrewin.com.au  
0400 124 551

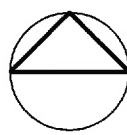

<b>DEAD ISL.</b>	<b>TRIABUNNA TOMORROW</b>
PROJECT	CLIENT GLAMORGAN SPRING BAY COUNCIL
DRWN RB	<b>SITE PLAN</b>
CHKD -	SCALE 1:500 @ A3
<b>DD7.0</b>	<b>-</b>
DRAWING NUMBER	REVISION
	DATE
	<b>04.08.2015</b>

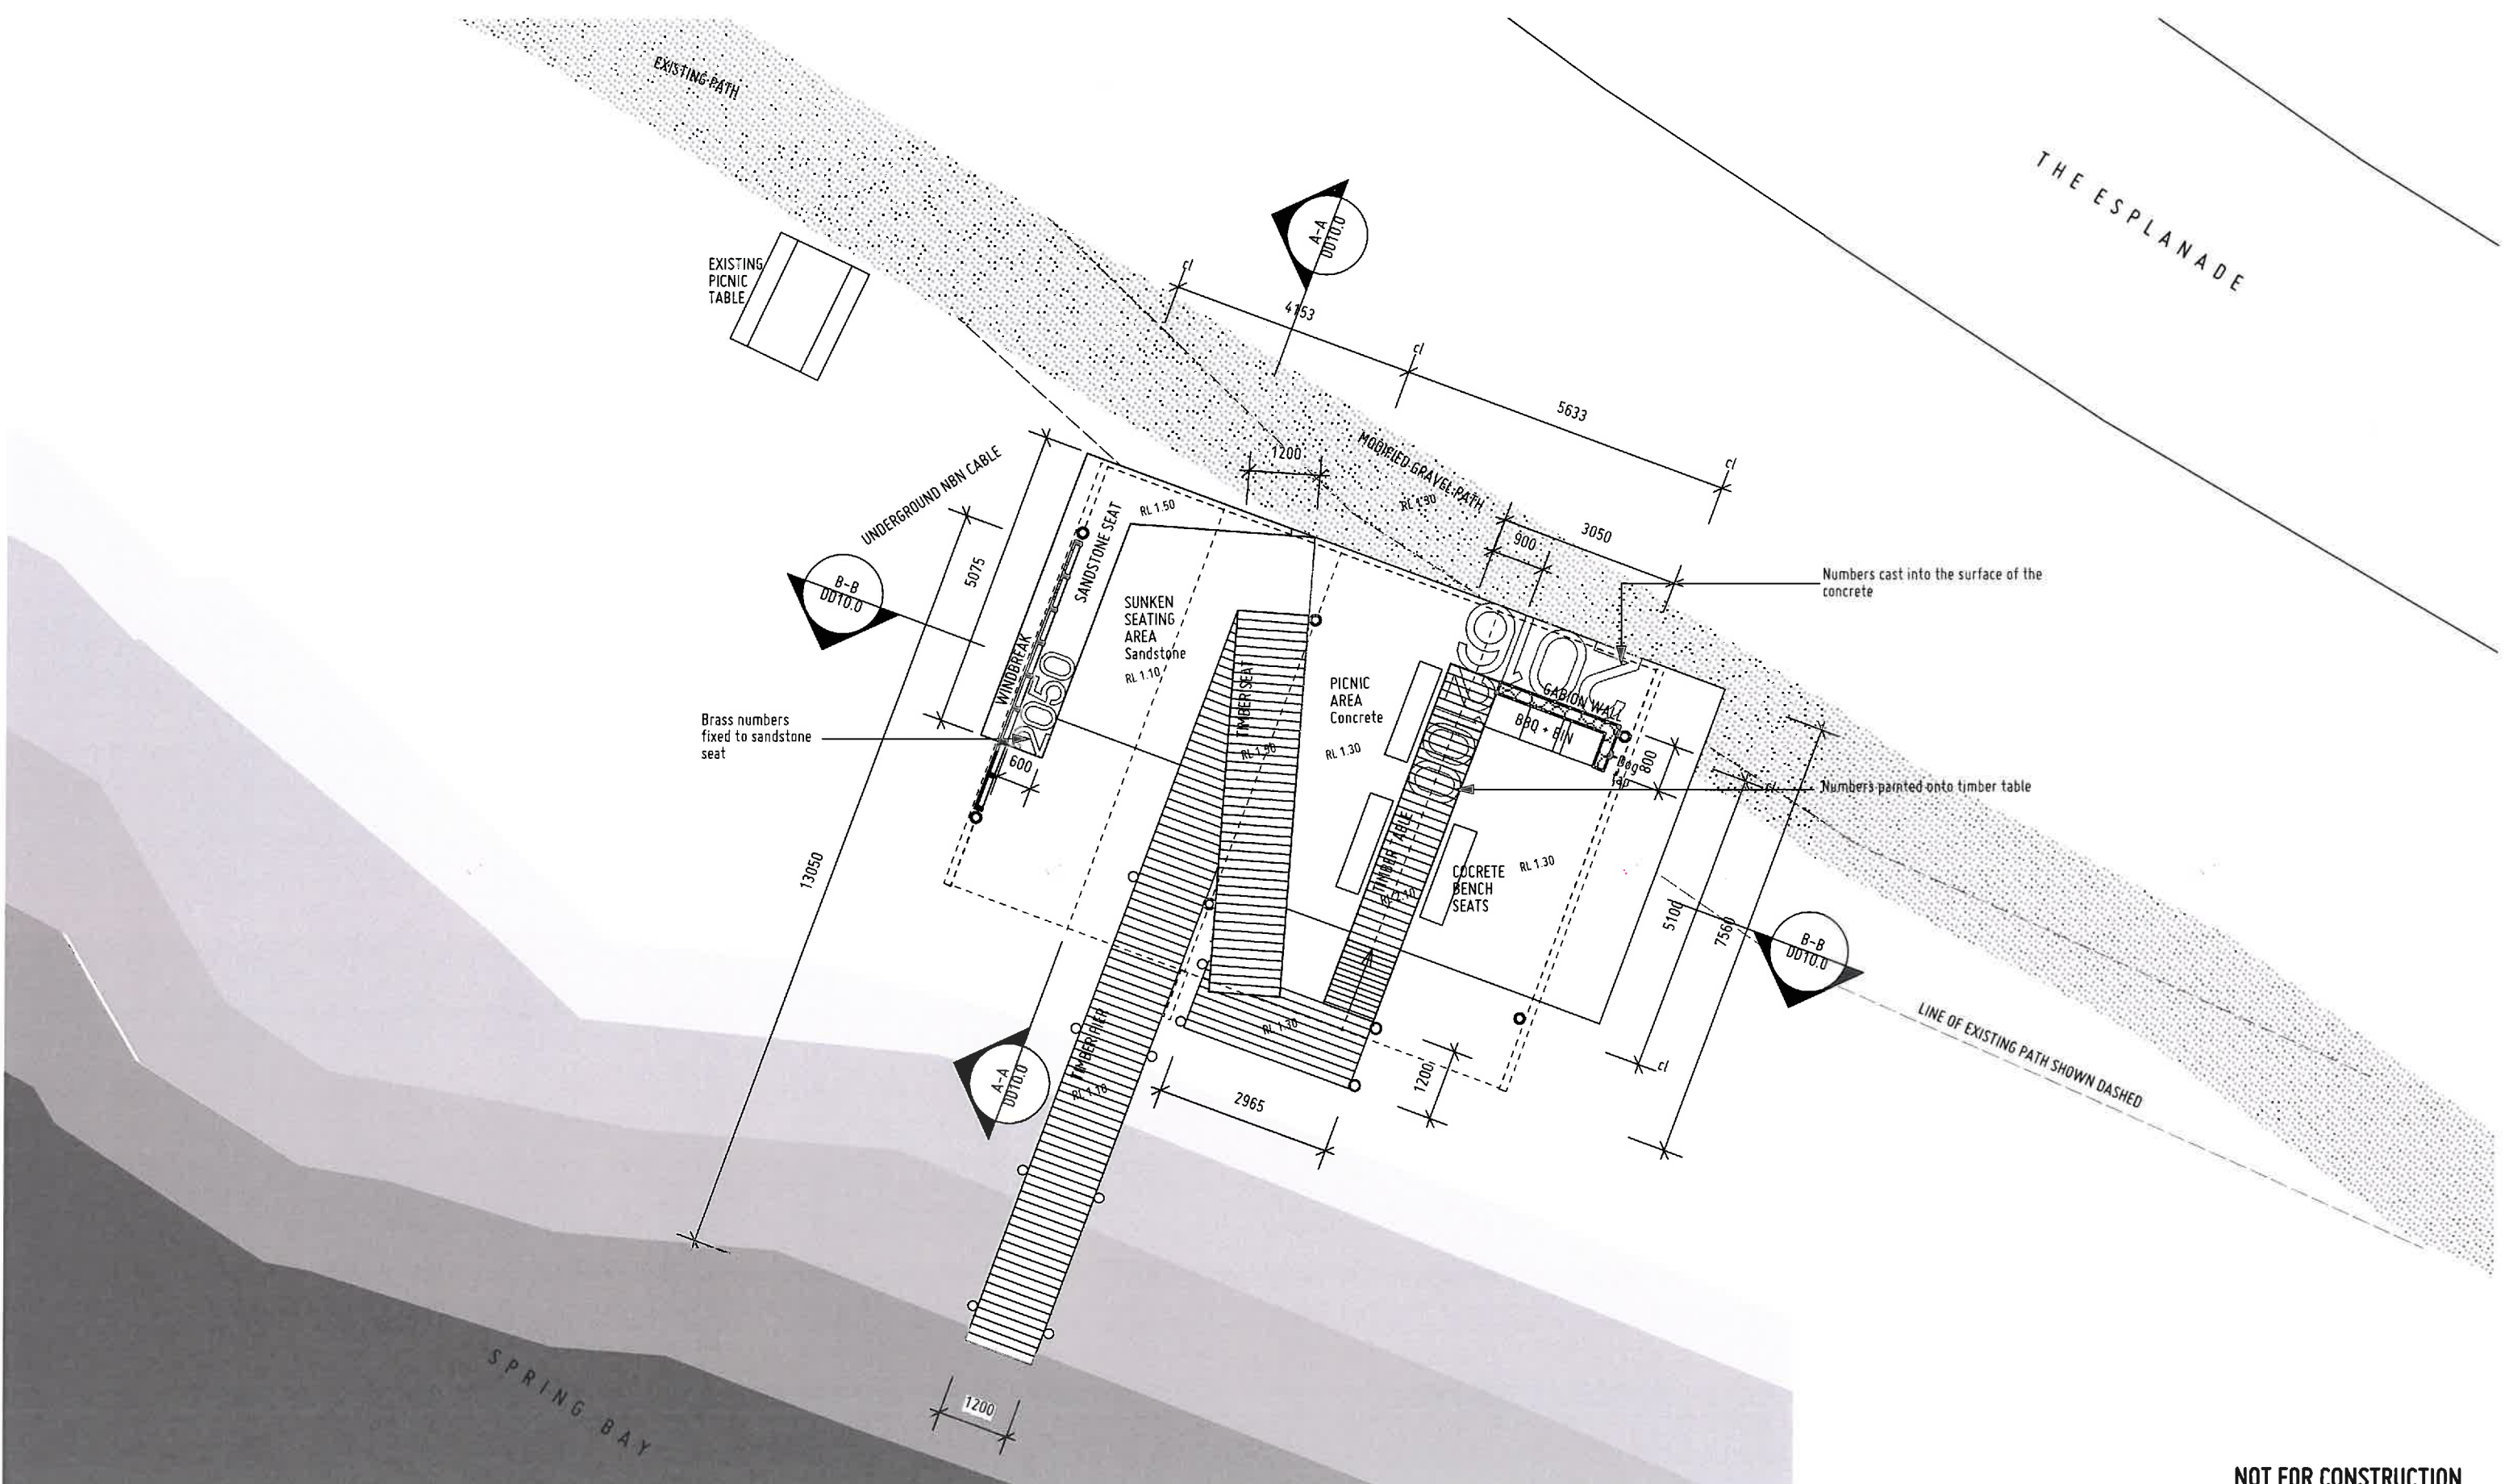


**NOT FOR CONSTRUCTION**


**General Notes.**  
 Do not scale from this drawing. Use marked dimensions. All dimensions and levels to be checked on Site prior to Construction. Any discrepancies to be brought to the Architect's immediate attention. Copyright on this drawing retained by Gilby + Brewin Architecture.

ISSUE	DATE	DETAILS


**GILBY + BREWIN ARCHITECTURE / URBANISM**  
 8/32 Kerr St, Fitzroy, 3065  
 mail@gilbybrewin.com.au  
 0400 124 551

<b>DEAD ISL.</b>	<b>TRIABUNNA TOMORROW</b>
PROJECT	CLIENT GLAMORGAN SPRING BAY COUNCIL
DRWN RB	<b>PLAN</b>
CHKD -	SCALE 1:100 @ A3
	<b>DD8.0</b> - <b>04.08.2015</b>
DRAWING NUMBER	REVISION DATE

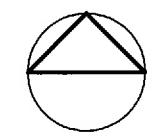

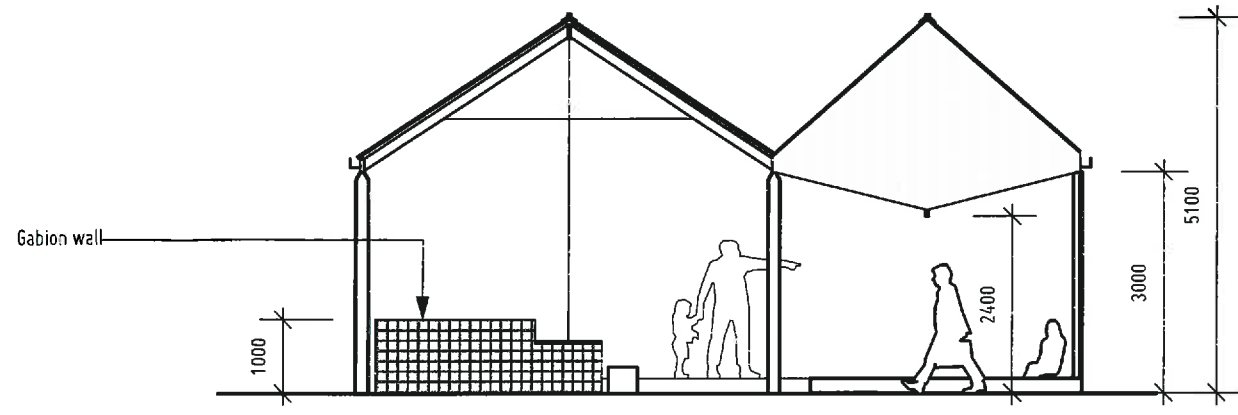

NORTH ELEVATION

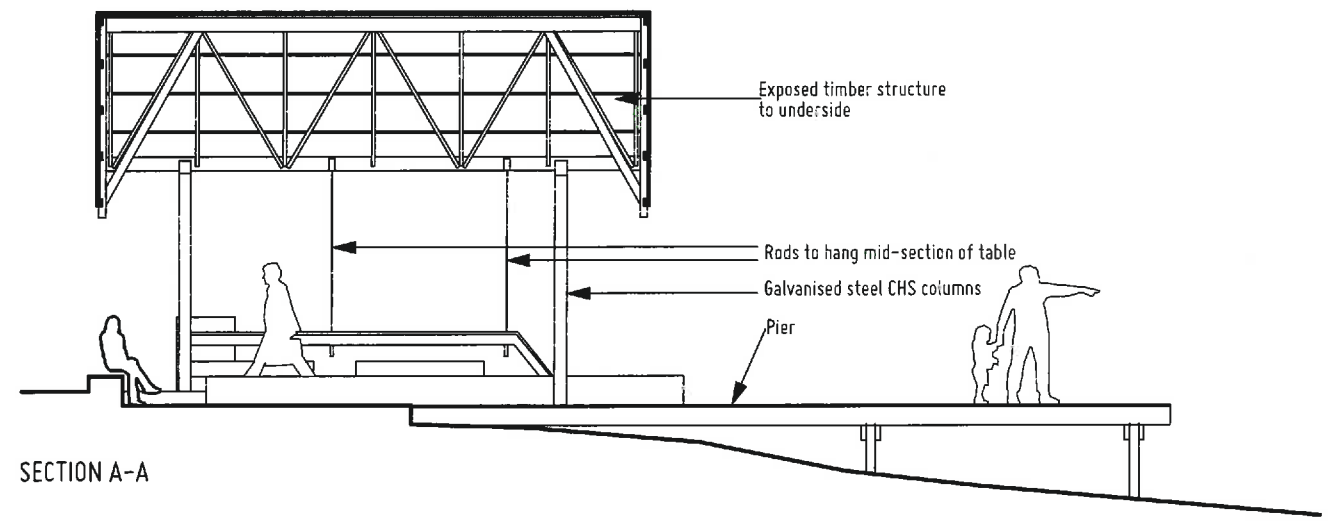

SECTION A-A


**NOT FOR CONSTRUCTION**

General Notes.  
Do not scale from this drawing. Use marked dimensions. All dimensions and levels to be checked on Site prior to Construction. Any discrepancies to be brought to the Architect's immediate attention. Copyright on this drawing retained by Gilby + Brewin Architecture.


ISSUE	DATE	DETAILS

GILBY + BREWIN ARCHITECTURE / URBANISM  
8/32 Kerr St, Fitzroy, 3065  
mail@gilbybrewin.com.au  
0400 124 551

<b>DEAD ISL.</b>	<b>TRIABUNNA TOMORROW</b>
PROJECT	CLIENT GLAMORGAN SPRING BAY COUNCIL
DRWN RB	<b>ELEVATIONS</b>
CHKD -	SCALE 1:100 @ A3
	<b>DD9.0</b> - 04.08.2015
DRAWING NUMBER	REVISION DATE

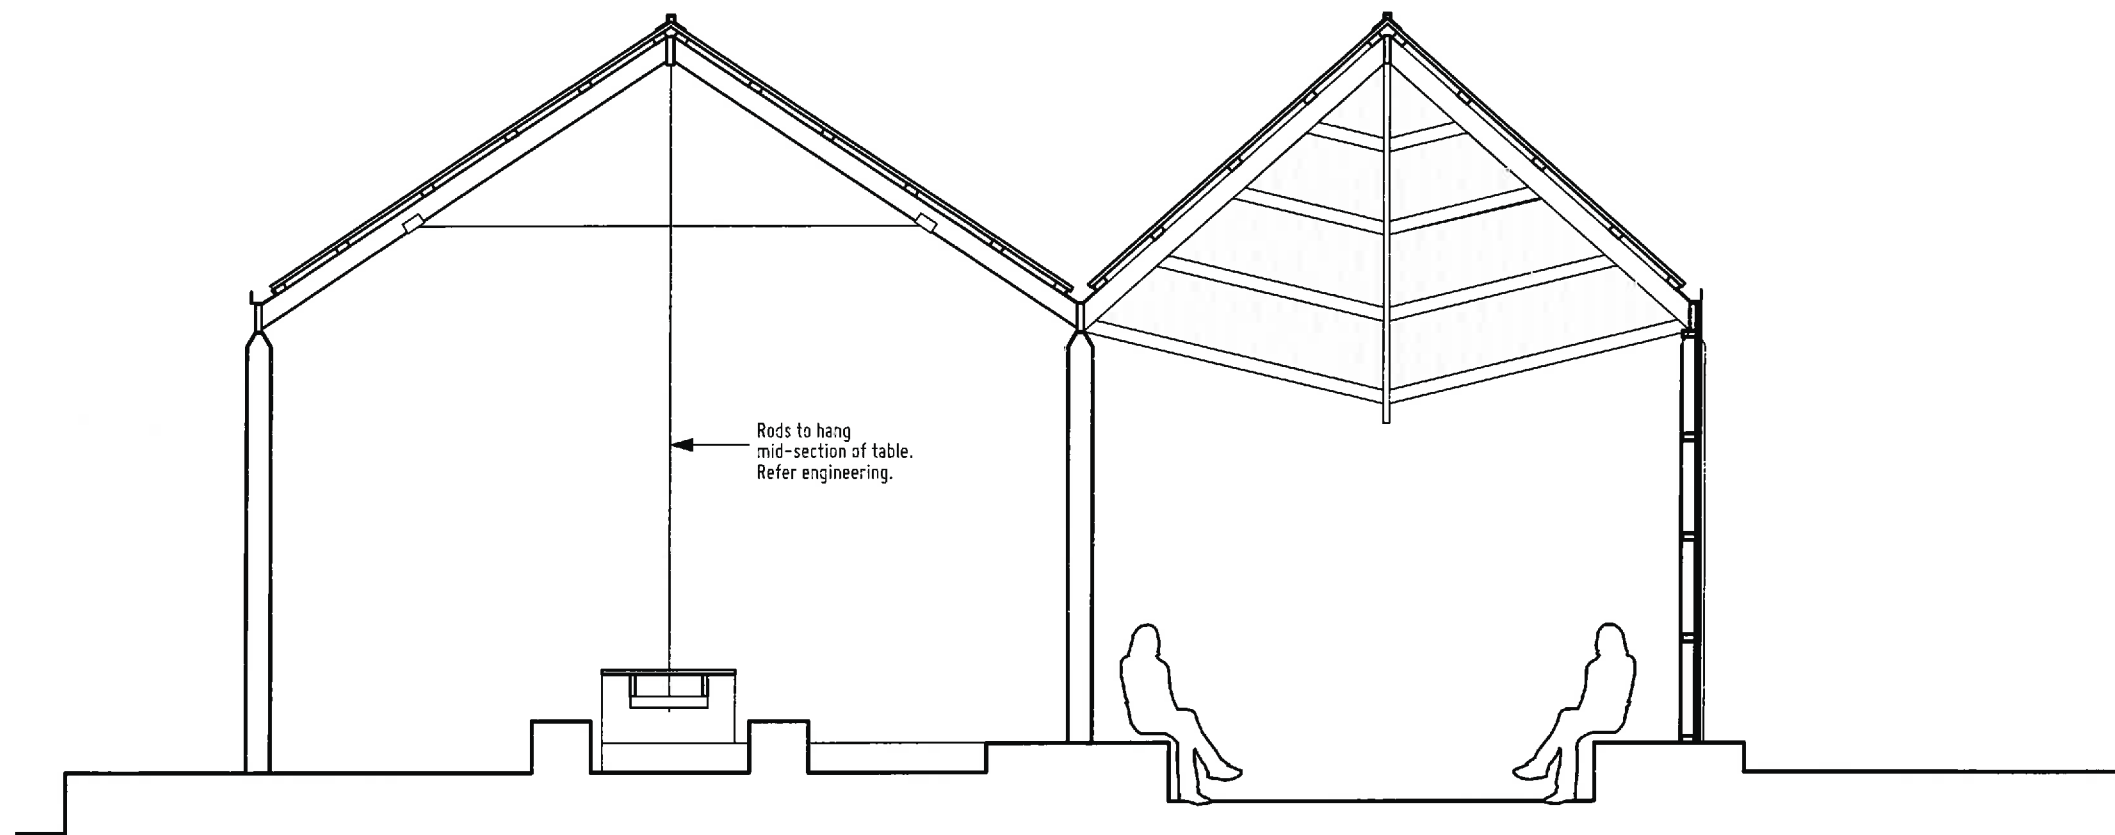

SECTION B-B

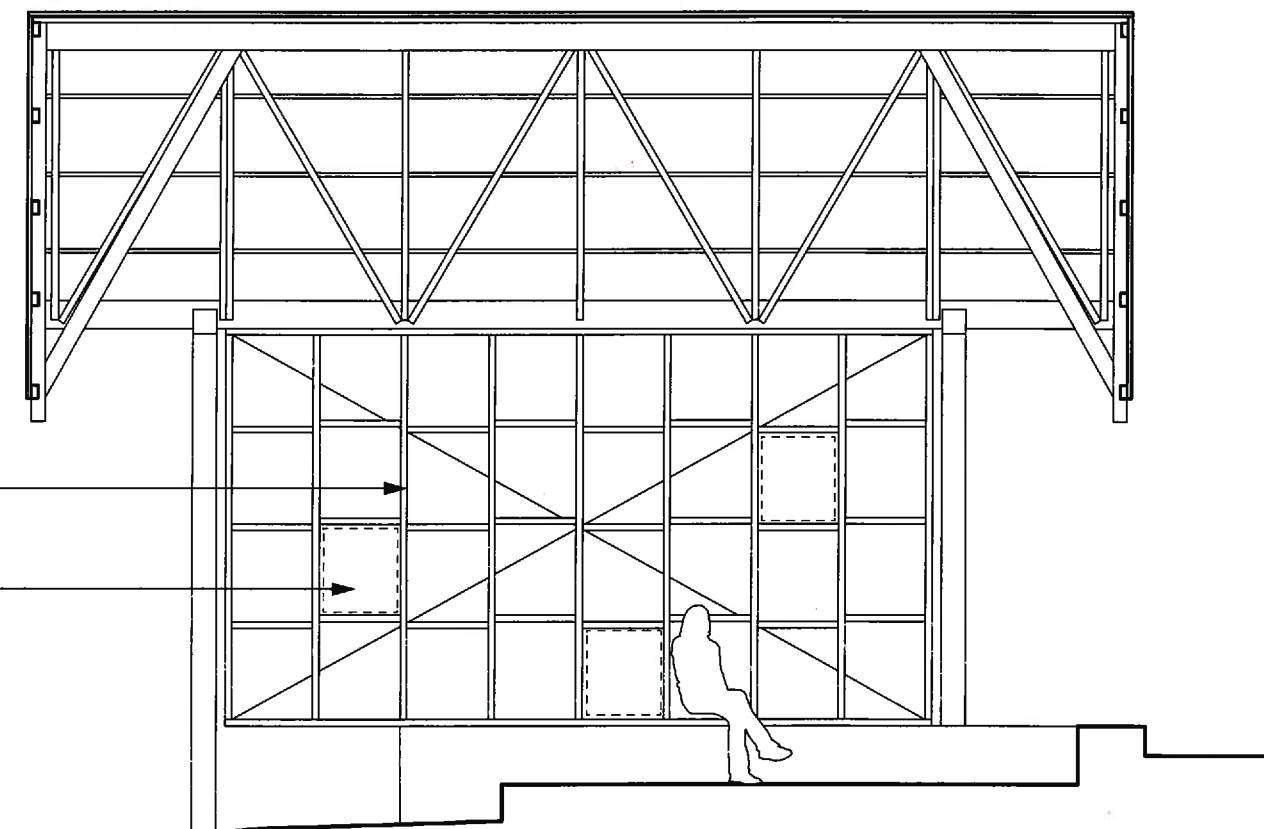

Painted stud wall with fibreglass cladding to outside.

Historical interpretation panels mounted between the studwork to future design - shown dashed.

SECTION C-C

**NOT FOR CONSTRUCTION**

General Notes.  
Do not scale from this drawing. Use marked dimensions. All dimensions and levels to be checked on Site prior to Construction. Any discrepancies to be brought to the Architect's immediate attention. Copyright on this drawing retained by Gilby + Brewin Architecture.

ISSUE	DATE	DETAILS

GILBY + BREWIN ARCHITECTURE / URBANISM

8/32 Kerr St, Fitzroy, 3065  
mail@gilbybrevin.com.au  
0400 124 551

**DEAD ISL. TRIABUNNA TOMORROW**  
PROJECT CLIENT GLAMORGAN SPRING BAY COUNCIL

DRWN RB  
CHKD - **SECTIONS**  
SCALE 1:50 @ A3

**DD10.0 -** 04.08.2015  
DRAWING NUMBER REVISION DATE