


1 existing ground floor
1:100



2 existing first floor
1:100

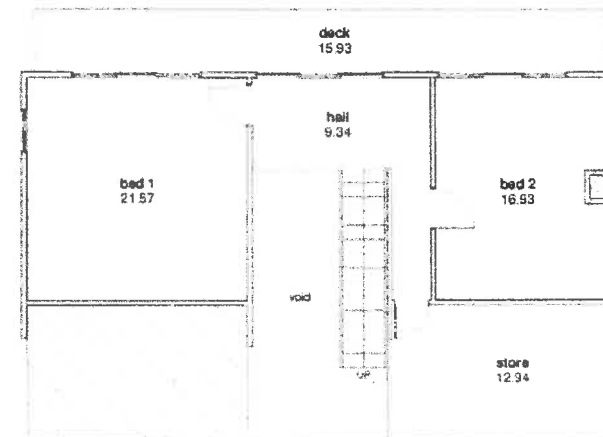

PROJECT:
proposed exte
FOR:
p. + a. webster
103 rosedale road bl

DRAWING TITLE:
existing floor plan

SCALE:
1 : 100


DATE:
may

DRAWING NO:
a05

PROJECT NO:
1018

DRAWN BY:
jennifer

bda BUILDING DESIGN ASSOCIATES
ARCHITECTS
ACCREDITED
CC 1

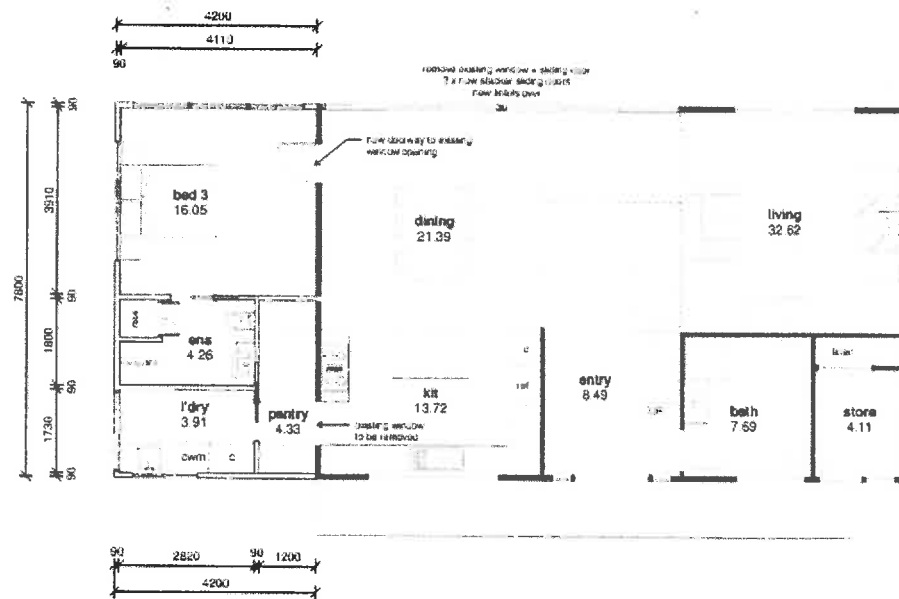

1. proposed ground floor
1 : 100

PROJECT
proposed exte
 FOR
p. + a. webster
 103 rosedale road bl

DRAWING TITLE
proposed ground fl


SCALE: 1 : 100	DATE: may
--------------------------	---------------------

DRAWING NO: a06	PROJECT: 1015
---------------------------	-------------------------

DRAWN BY
 **jennifer**

we are architects and interior designers
 providing a full range of services
 from residential to commercial projects

bda architects
 100/102 ROSEDALE ROAD
 ROSDALE VIC 3088
 PH: 03 9487 1000
 WWW.BDA.AU

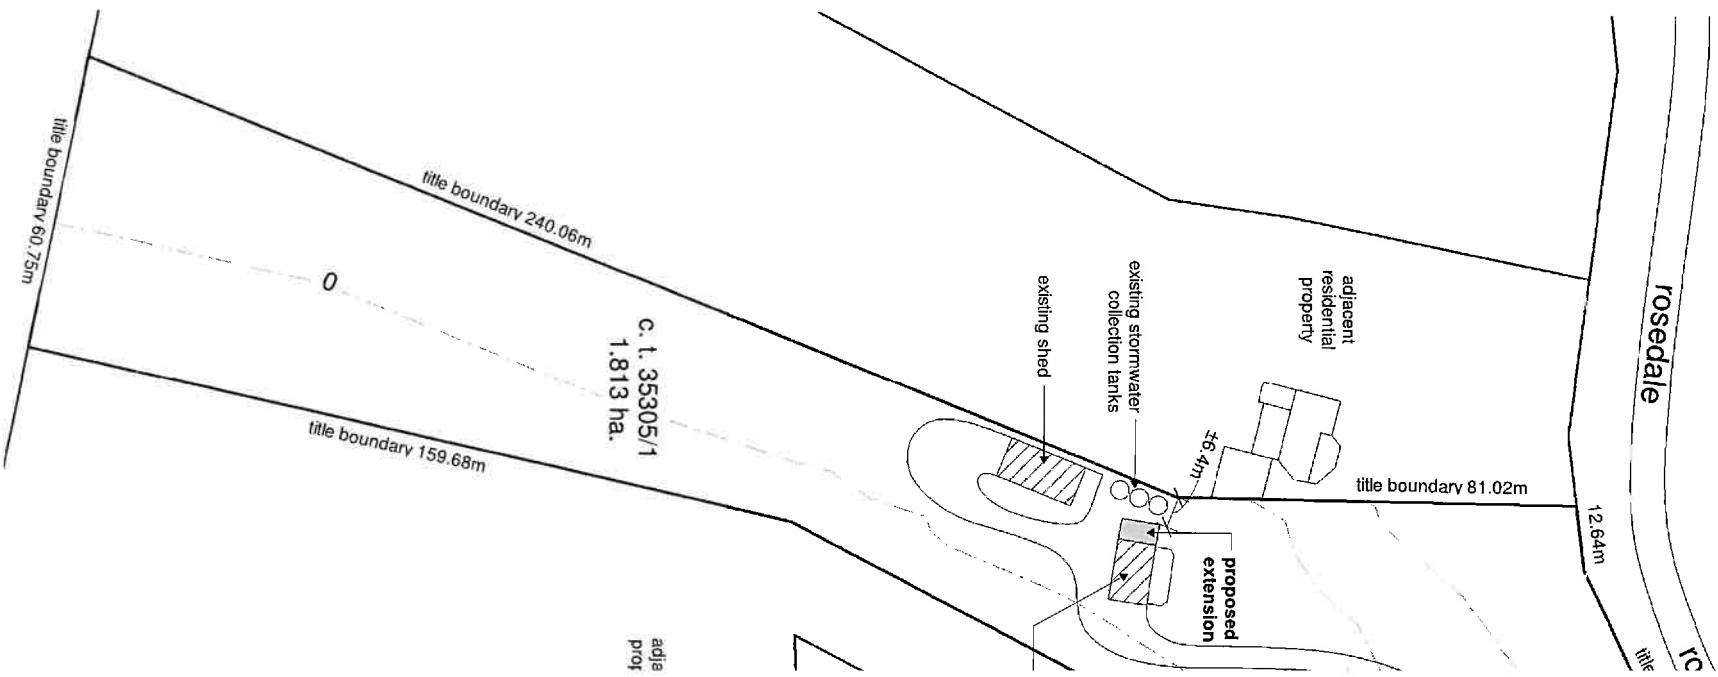

adja
prof