



CONTRACTOR TO VERIFY ALL DIMENSIONS ON SITE PRIOR TO COMMENCEMENT OF ANY WORK.  
IT IS THE CONTRACTORS RESPONSIBILITY TO CONTACT ALL RELEVANT AUTHORITIES AND OBTAIN APPROVALS FOR ALL WORK.

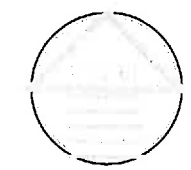

© copyright

notes:

SCALES SHOWN ON THIS DRAWING ARE RELATIVE TO AN A3 PRINT

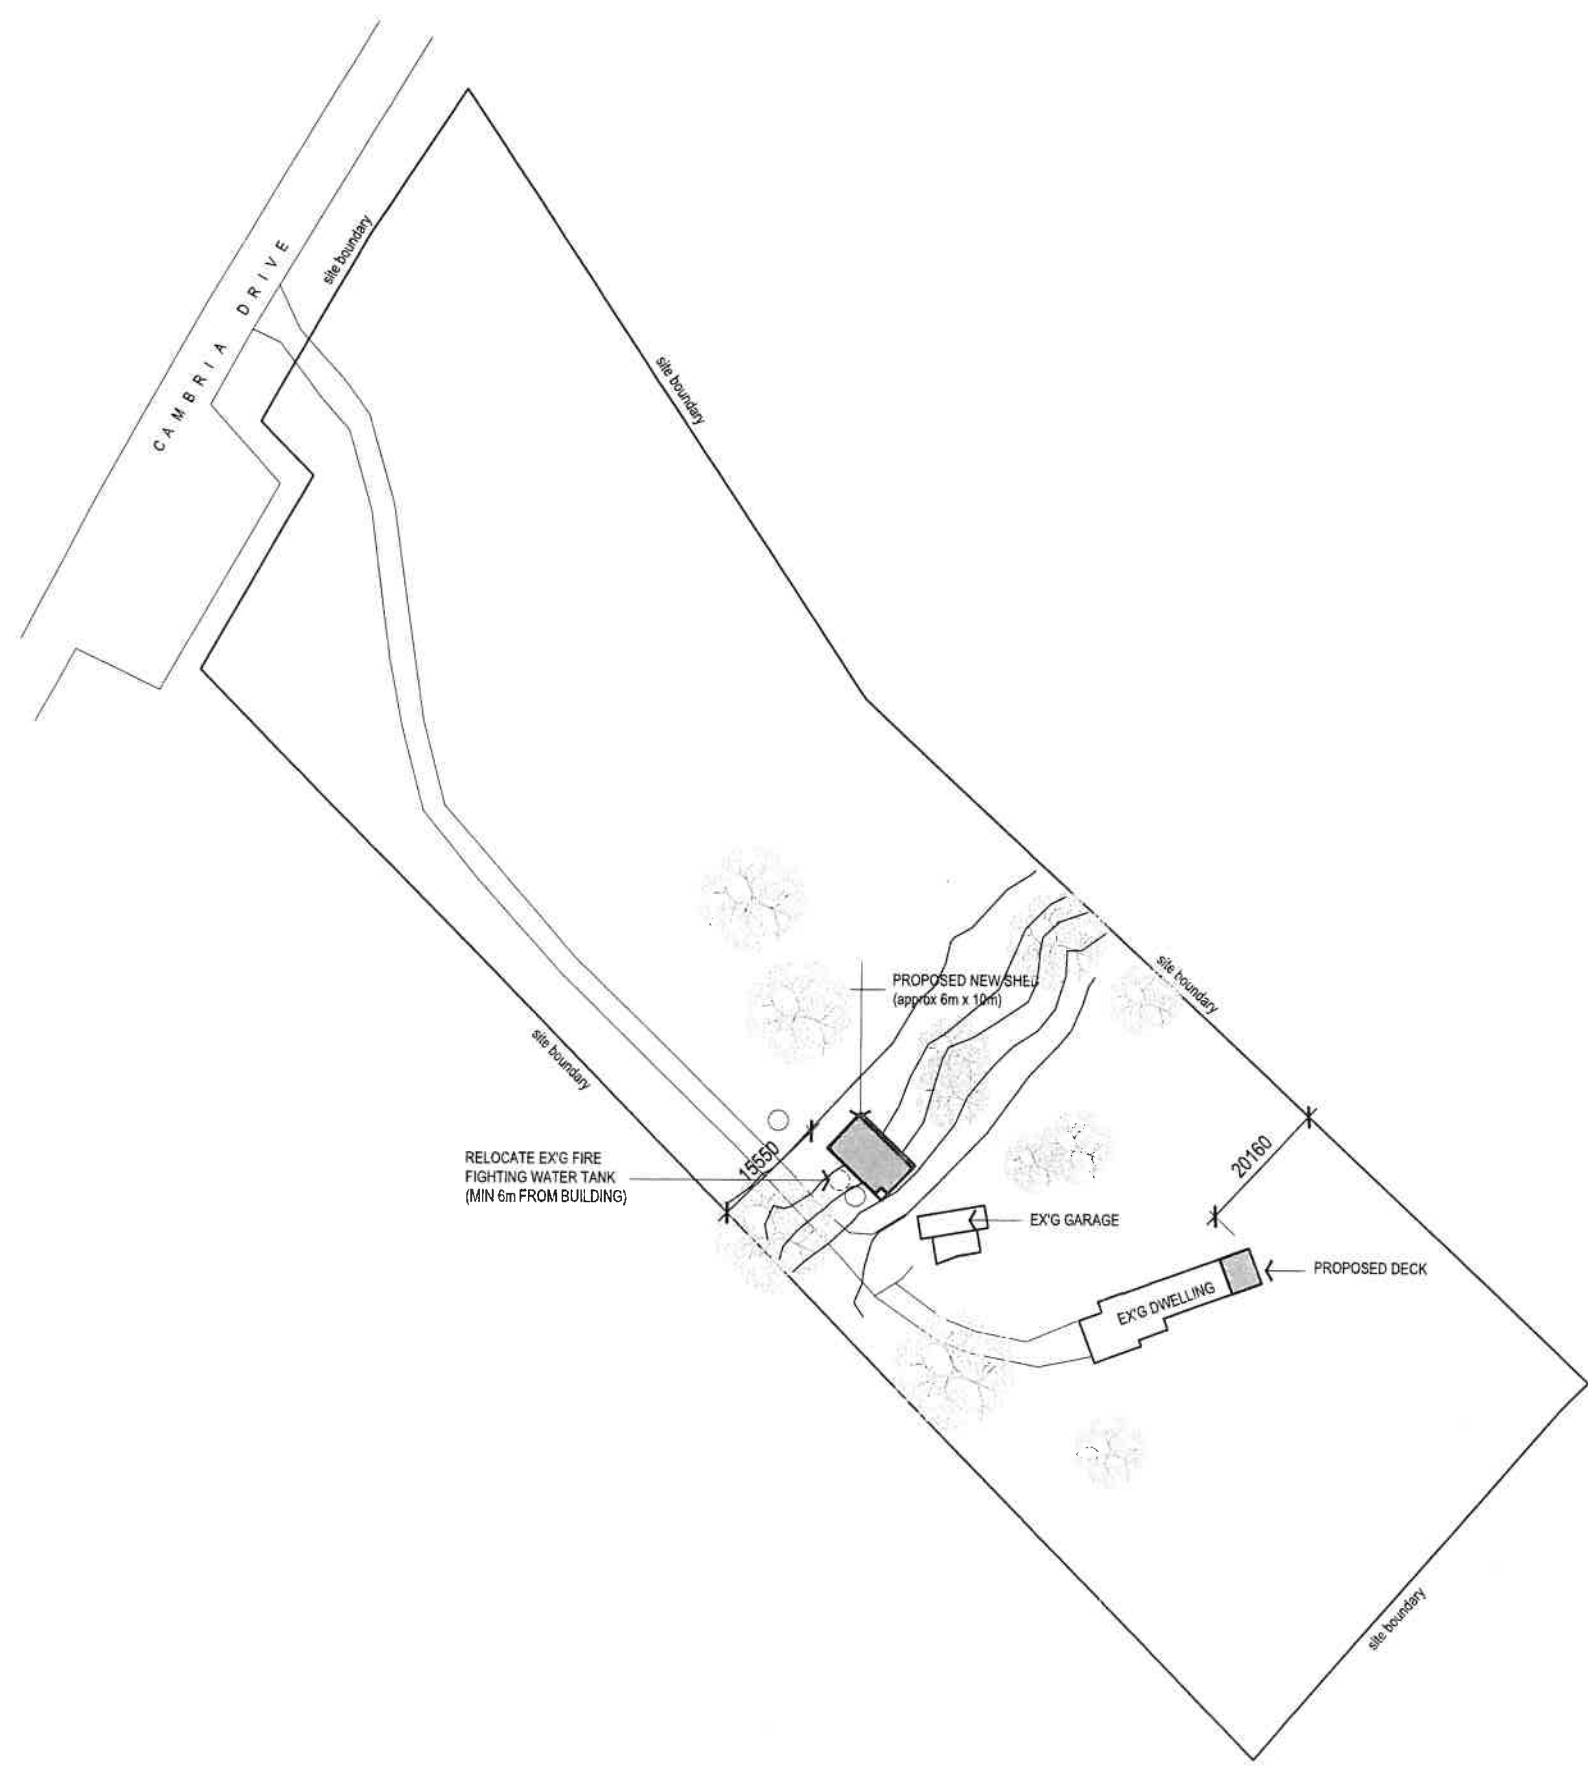

site plan  
scale 1:1000


issue	date	issued for	rev
01	28-08-17	PLANNING APPROVAL	-

**PROPOSED DECK & SHED**  
**PAUL CARSWELL**  
137 CAMBRIA DRIVE, SWANSEA

**SITE PLAN**

date: JULY 2017 scale: 1:1000  
sheet: AP01 rev: -  
project number: 17.19


tasmanian accreditation number: CC4003 1  
ABN 69 199 867 883

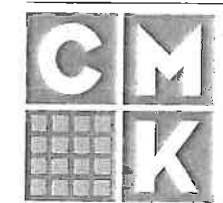

Level 11, 45 Brisbane Street  
P.O. Box 956, Launceston  
Tasmania 7250  
P: (03) 6331 2556  
F: (03) 6334 6826  
E: curtis@cmk.com.au

**architects**  
designing your future


CONTRACTOR TO VERIFY ALL DIMENSIONS ON SITE PRIOR TO COMMENCEMENT OF ANY WORK.  
IT IS THE CONTRACTORS RESPONSIBILITY TO CONTACT ALL RELEVANT AUTHORITIES AND OBTAIN APPROVALS FOR ALL WORK.

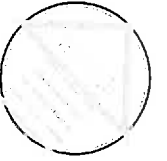

© copyright

notes:

SCALES SHOWN ON THIS DRAWING ARE RELATIVE TO AN A3 PRINT

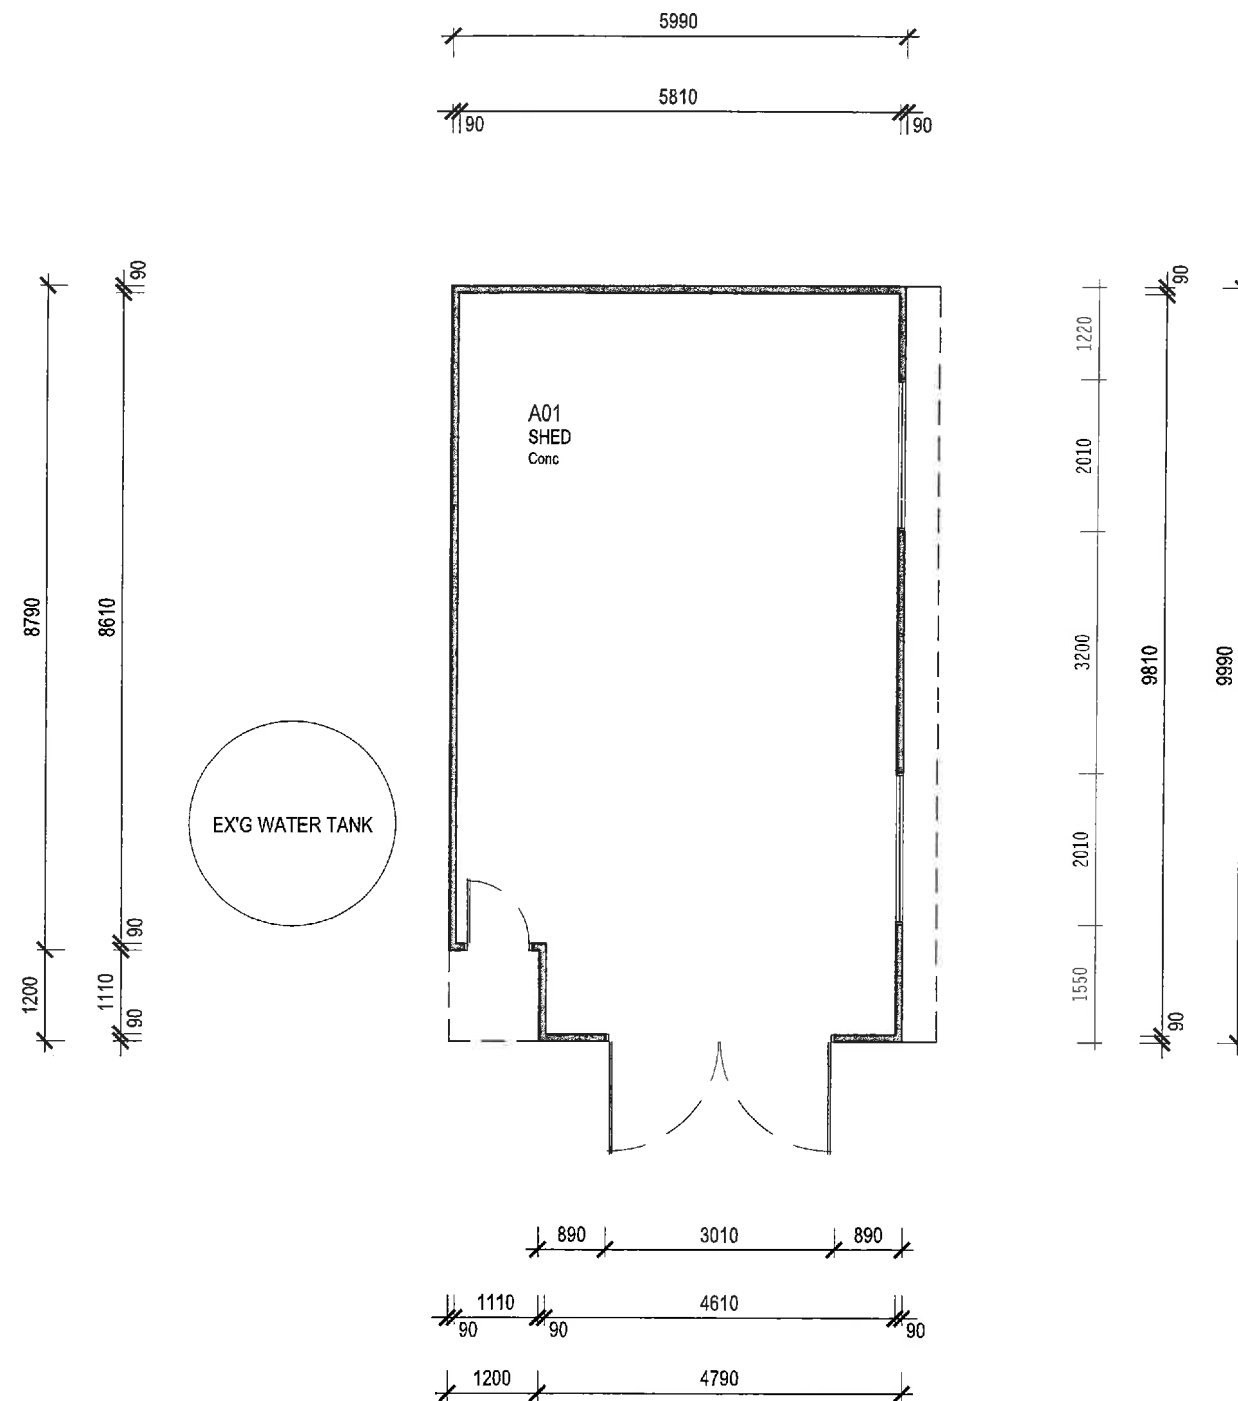

floor plan  
scale 1:100

issue	date	issued for	rev
01	28-08-17	PLANNING APPROVAL	-

**PROPOSED DECK & SHED**  
**PAUL CARSWELL**  
137 CAMBRIA DRIVE, SWANSEA

**FLOOR PLAN**

date: JULY 2017 scale: 1:100  
sheet: AP02 rev: -  
project number: **17.19**


tasmanian accreditation number: CC4003 I



ABN 69 199 867 883  
Level II, 45 Brisbane Street  
P.O. Box 956, Launceston  
Tasmania 7250  
P: (03) 6331 2556  
F: (03) 6334 6826  
E: curtis@cmk.com.au

**architects**  
designing your future


CONTRACTOR TO VERIFY ALL DIMENSIONS ON SITE PRIOR TO COMMENCEMENT OF ANY WORK.  
IT IS THE CONTRACTORS RESPONSIBILITY TO CONTACT ALL RELEVANT AUTHORITIES AND OBTAIN APPROVALS FOR ALL WORK.

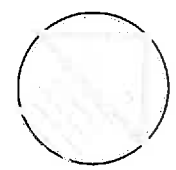


© copyright

notes:


SCALES SHOWN ON THIS DRAWING ARE RELATIVE TO AN A3 PRINT

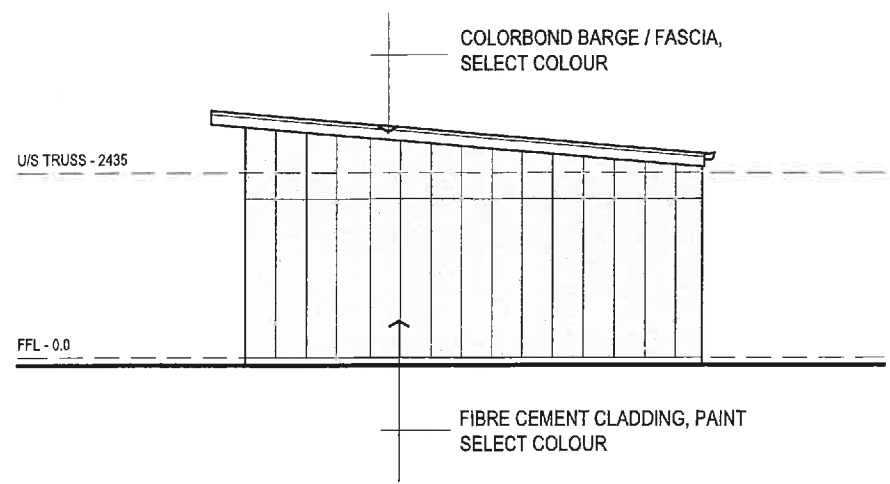


north elevation  
scale 1:100

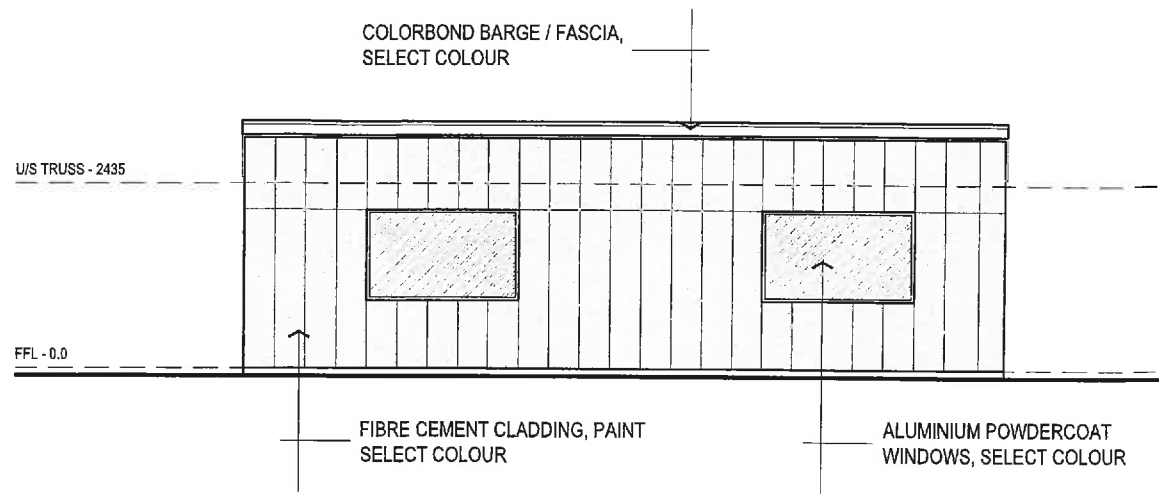

east elevation  
scale 1:100

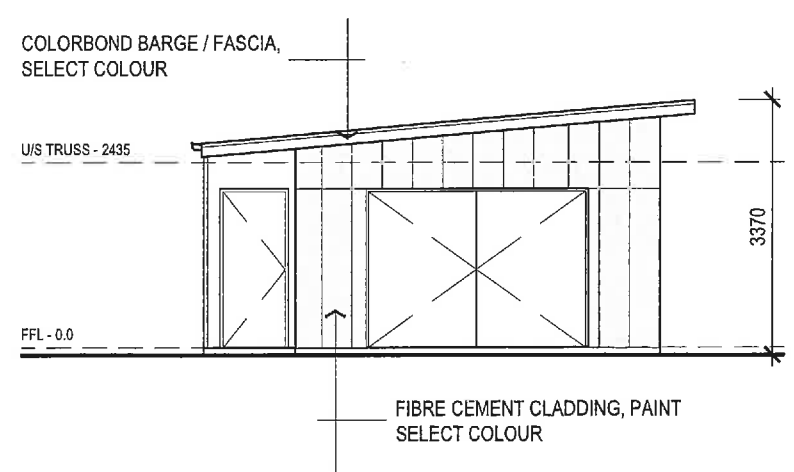

south elevation  
scale 1:100

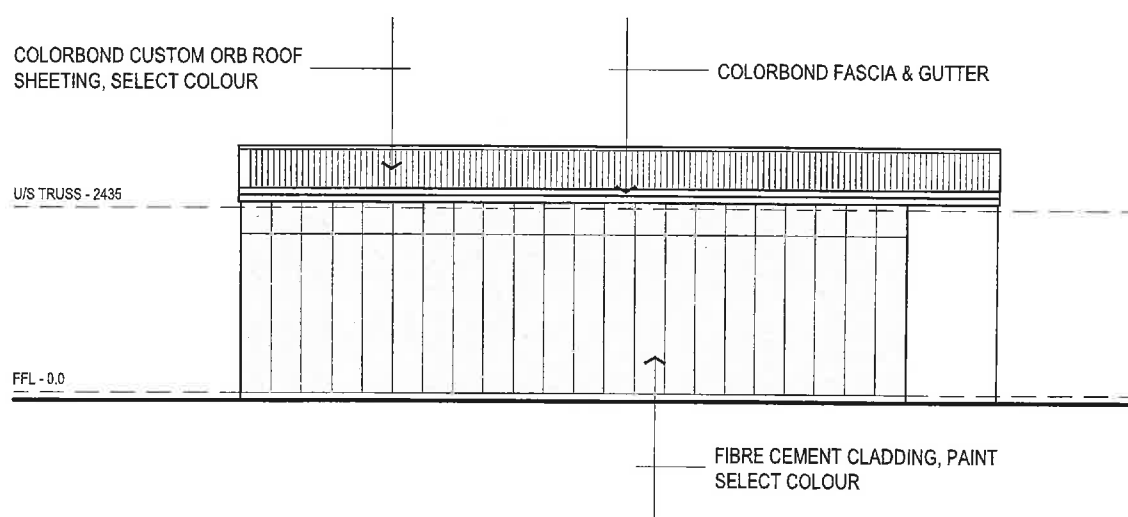

west elevation  
scale 1:100


issue	date	issued for	rev
01	28-08-17	PLANNING APPROVAL	-

**PROPOSED DECK & SHED**  
**PAUL CARSWELL**  
137 CAMBRIA DRIVE, SWANSEA

**ELEVATIONS**


date: JULY 2017 scale: 1:100  
sheet: AP03 rev: -  
project number: **17.19**

tasmanian accreditation number: CC4003 I  
ABN 69 199 867 883

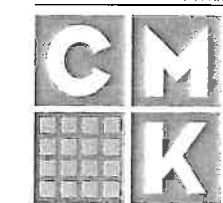


Level II, 45 Brisbane Street  
P.O. Box 956, Launceston  
Tasmania 7250  
P: (03) 6331 2556  
F: (03) 6334 6826  
E: curtis@cmk.com.au

**architects**  
designing your future

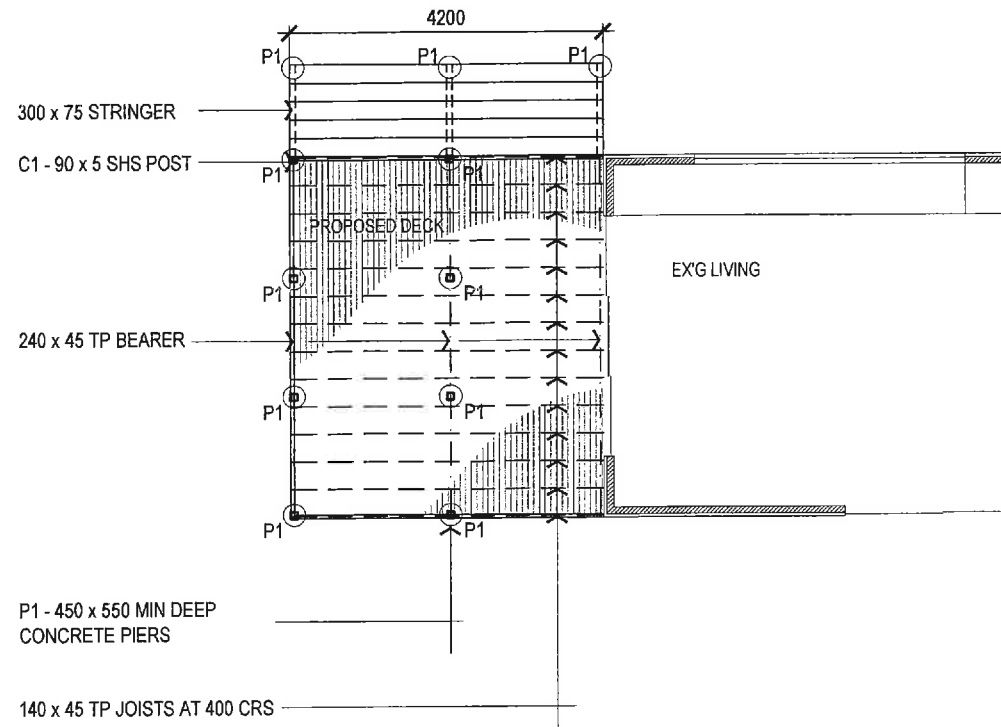


floor plan

scale 1:100

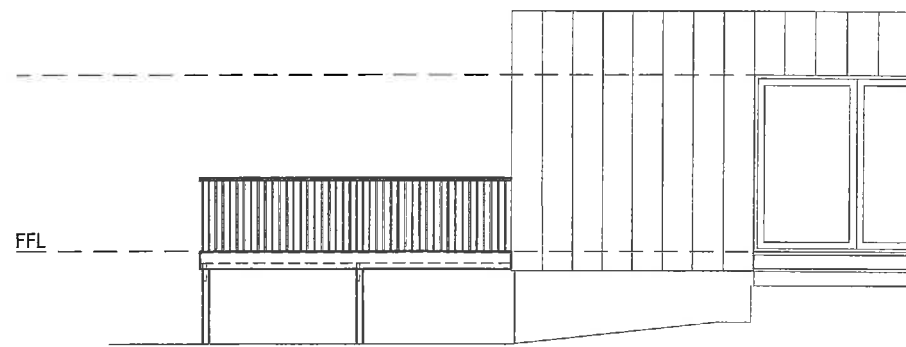


north west elevation

scale 1:100

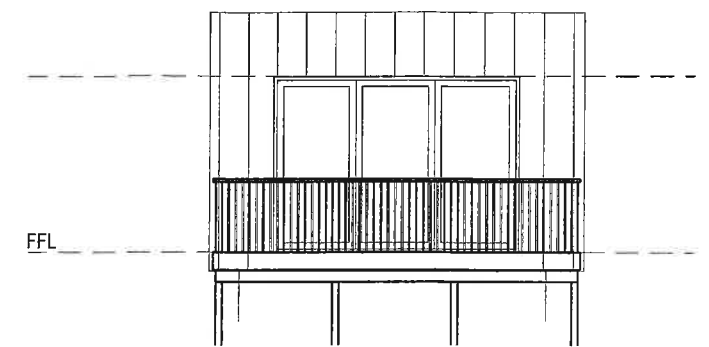

north east elevation

scale 1:100

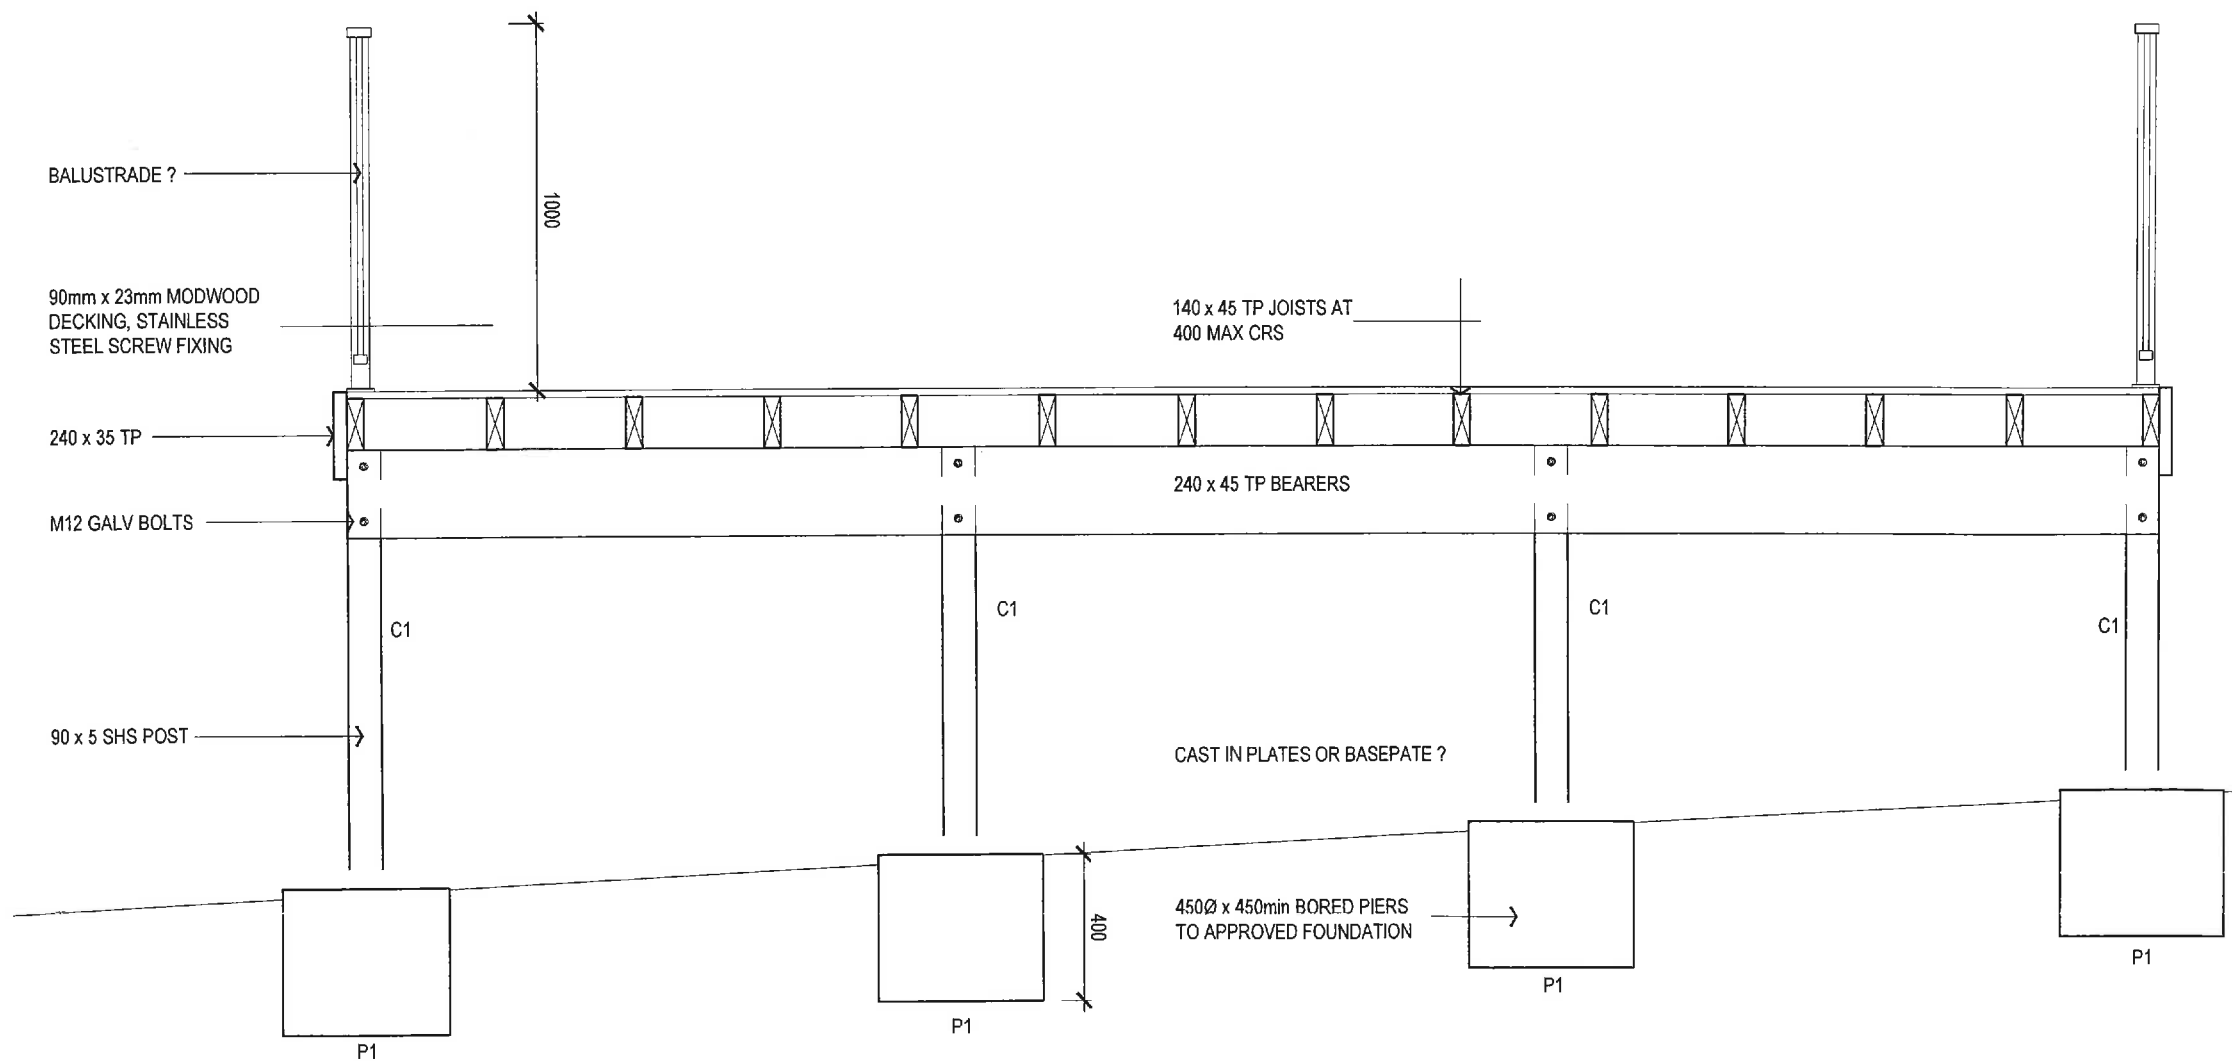

typical section

scale 1:20

CONTRACTOR TO VERIFY ALL DIMENSIONS ON SITE PRIOR TO COMMENCEMENT OF ANY WORK.  
IT IS THE CONTRACTORS RESPONSIBILITY TO CONTACT ALL RELEVANT AUTHORITIES AND OBTAIN APPROVALS FOR ALL WORK.



© copyright

notes:

SCALES SHOWN ON THIS DRAWING ARE RELATIVE TO AN A3 PRINT

issue	date	issued for	rev
01	18-09-17	PLANNING APPROVAL	-

**PROPOSED DECK & SHED**  
**PAUL CARSWELL**  
137 CAMBRIA DRIVE, SWANSEA

**FLOOR PLAN & ELEVATIONS**

date: JULY 2017 scale: 1:100

sheet: AP04 rev: -

project number: **17.19**

tasmanian accreditation number: CC4003 I

ABN 69 199 867 883



Level 11, 45 Brisbane Street  
P.O. Box 956, Launceston  
Tasmania 7250  
P: (03) 6331 2556  
F: (03) 6334 6826  
E: curtis@cmk.com.au

**architects**  
designing your future