


NEIGHBOURING HOUSE
ACROSS GAMBLE CRES

GAMBLE CRES

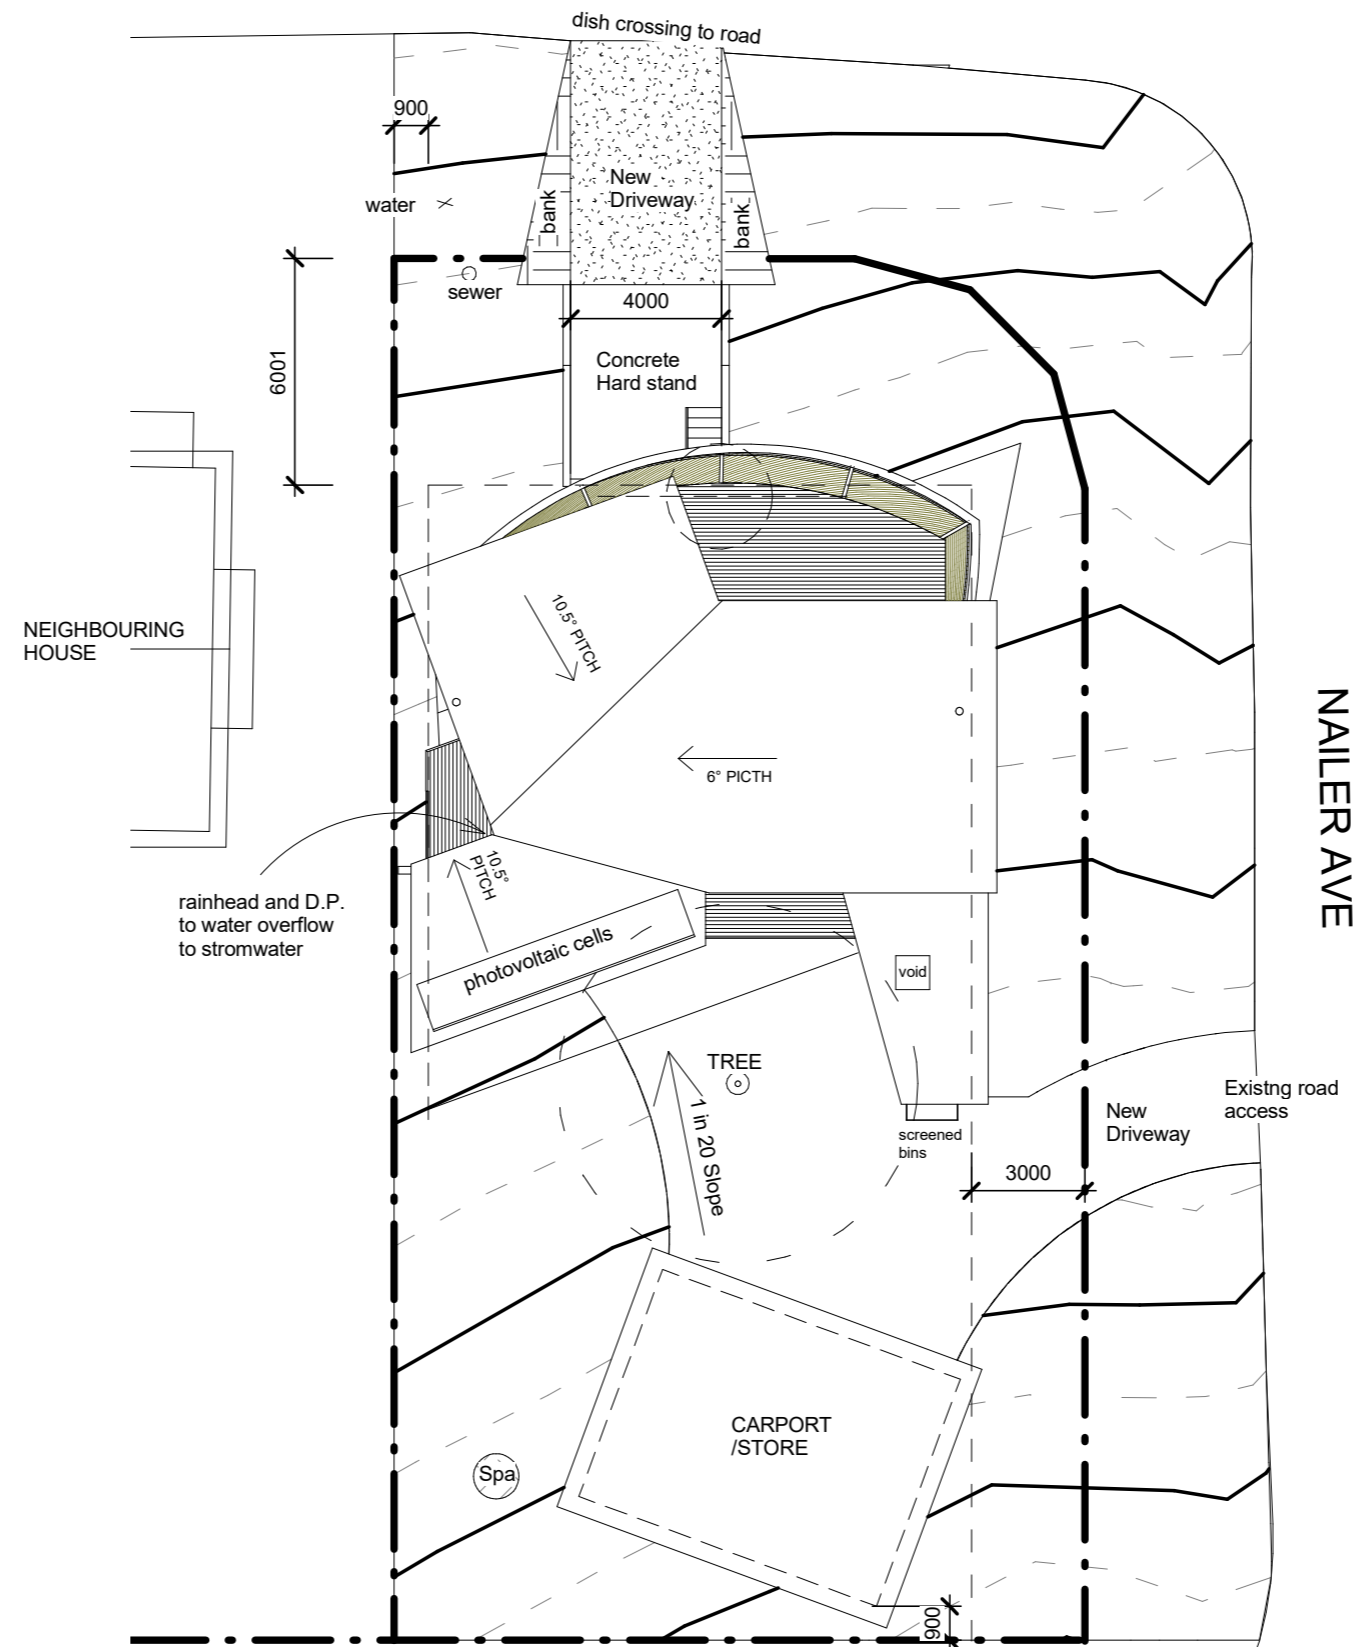


SITE PLAN



1 : 200

AREAS	square meters
NEW HOUSE	112
TERRACE	10
DECK	30
STORE	6.5
VISITOR ACCOMODATION	74
CELLAR	24

- External LED lighting as follows
- at carport and the along path to house.
 - to light base of tree and
 - strip lighting on decking edges around tree.
 - eave lights over terrace and at entry porch
 - eaves for studio.
 - light in courtyard


NEIGHBOURING HOUSE
ACROSS NAILER AVE

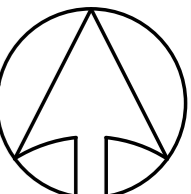

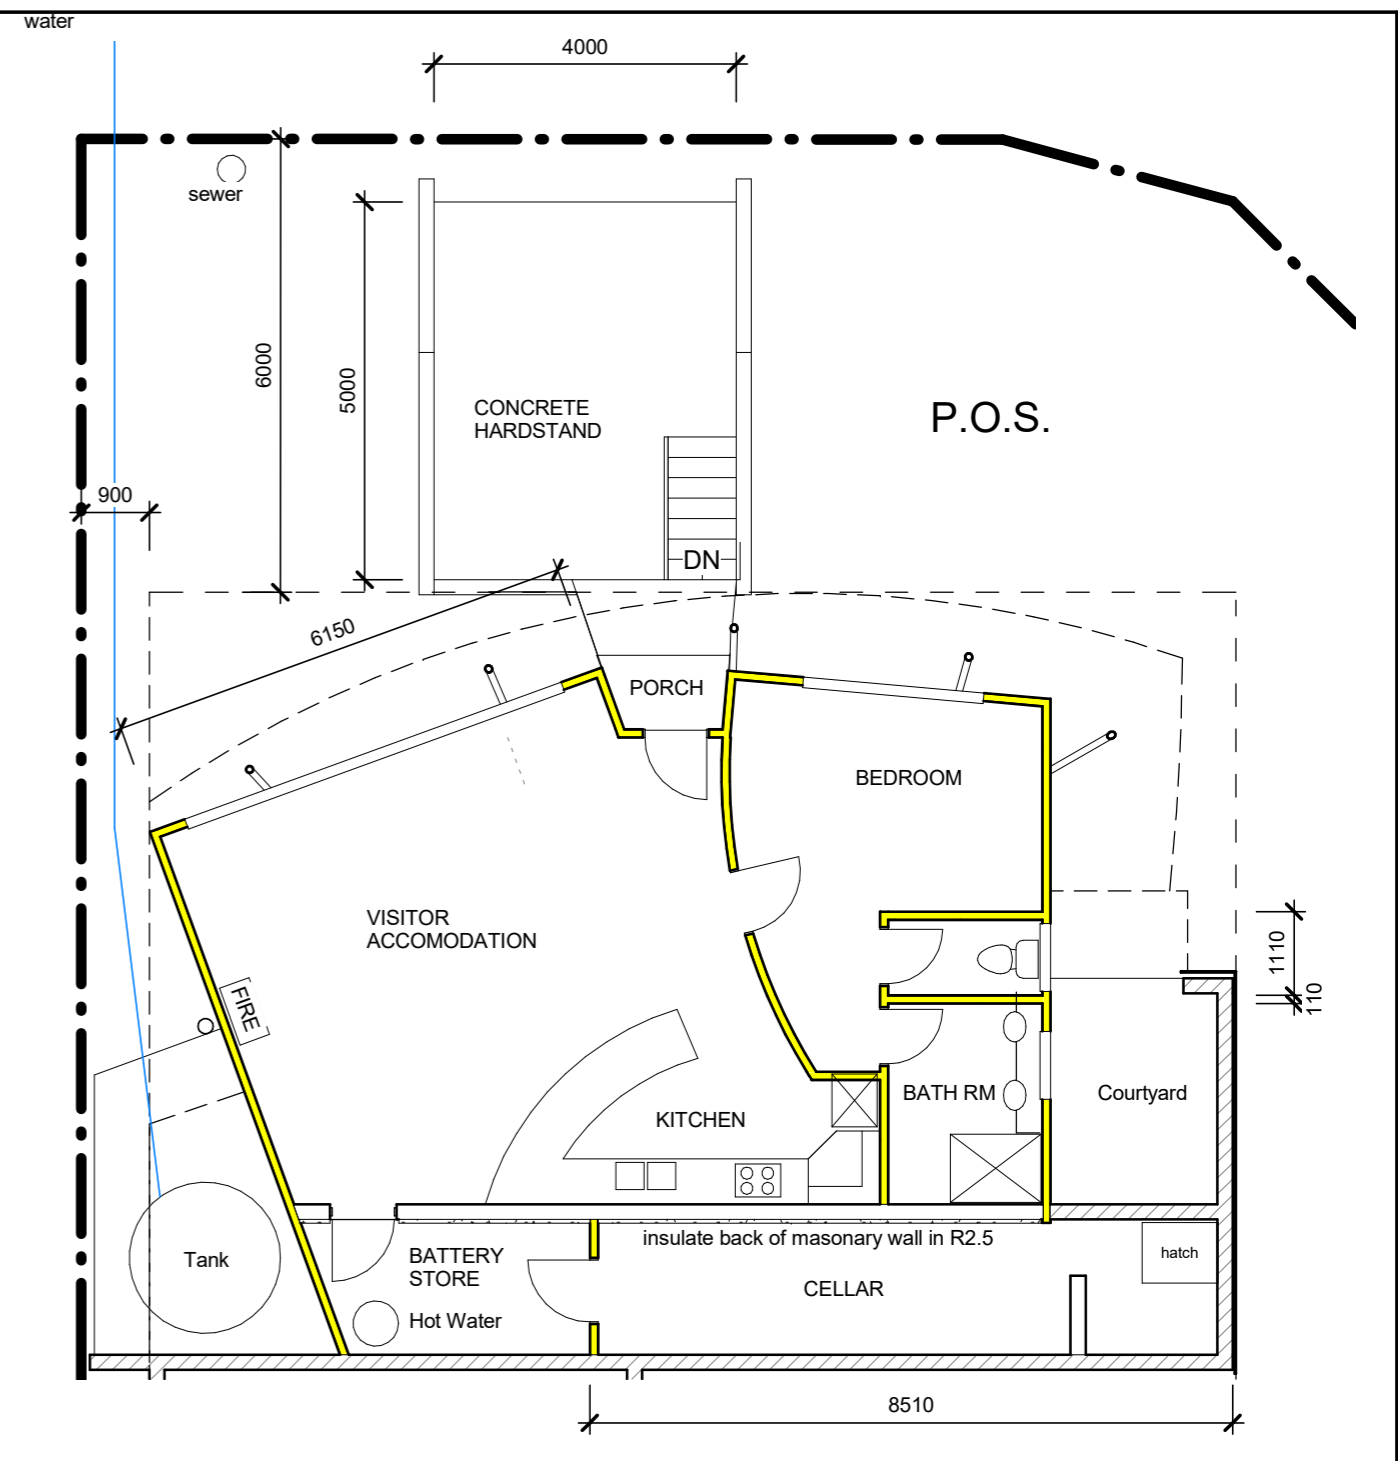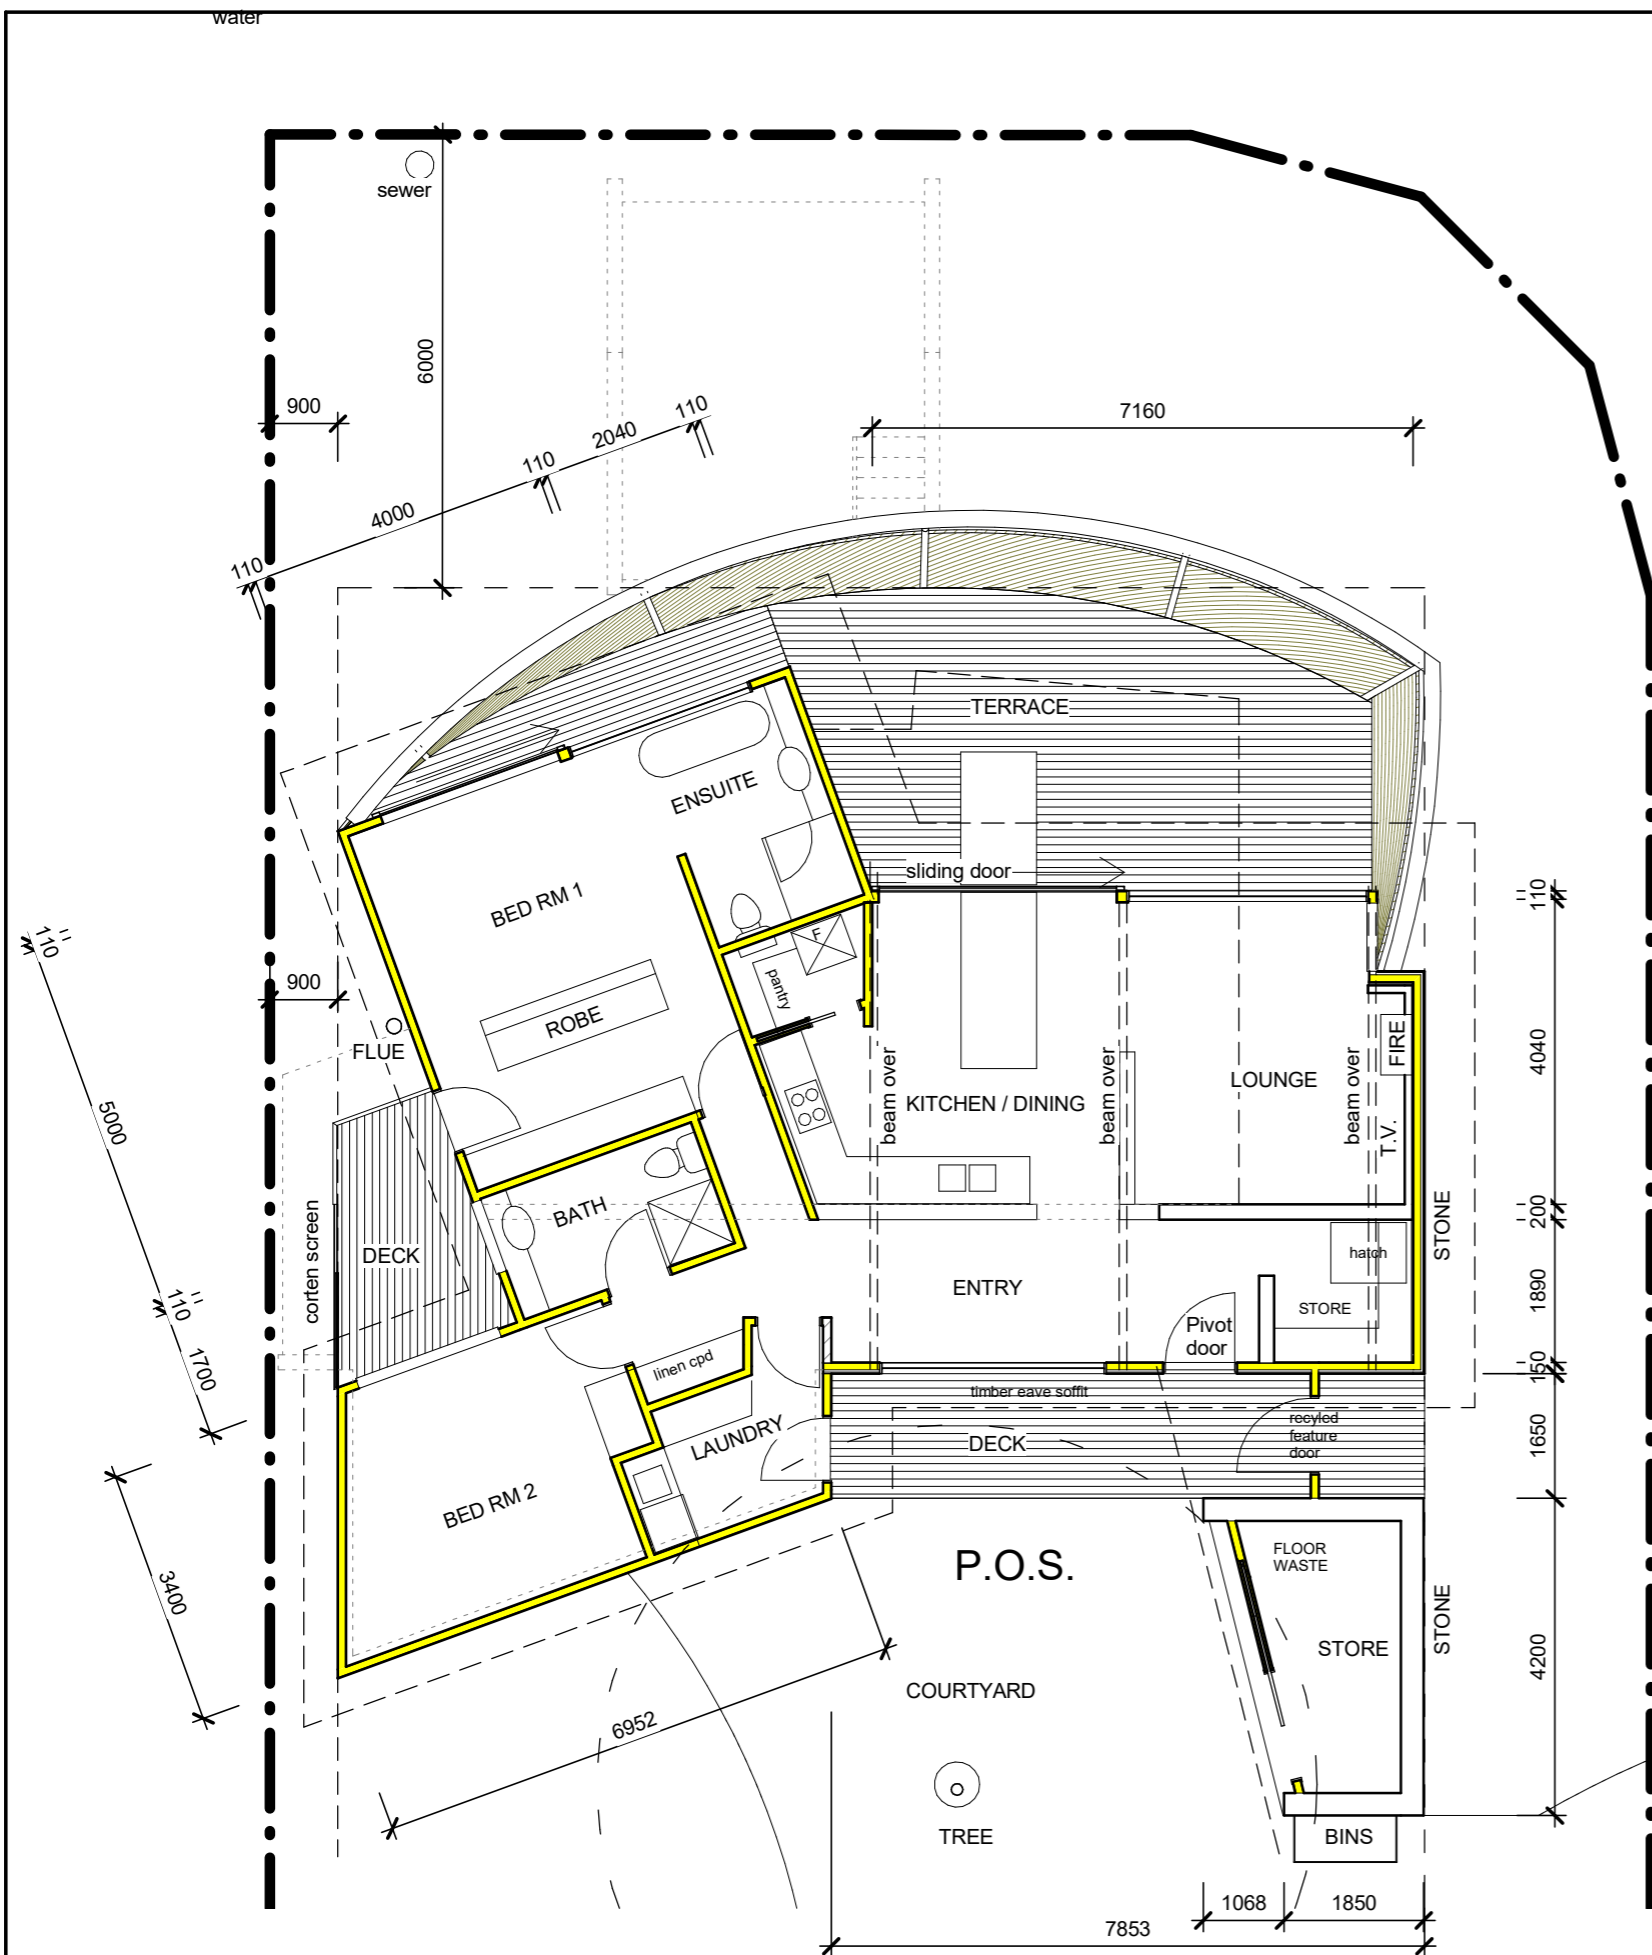


LOWER FLOOR
1 : 100

GROUND PLAN
1 : 100

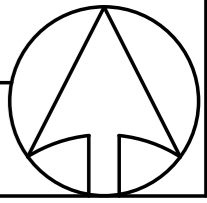


NOTES
 External cladding Corten steel, Charred timber and Bluestone, F.C.
 Roofs to be corrugated custom orb - Monument
 Courtyard walls to be blockwork reinforced

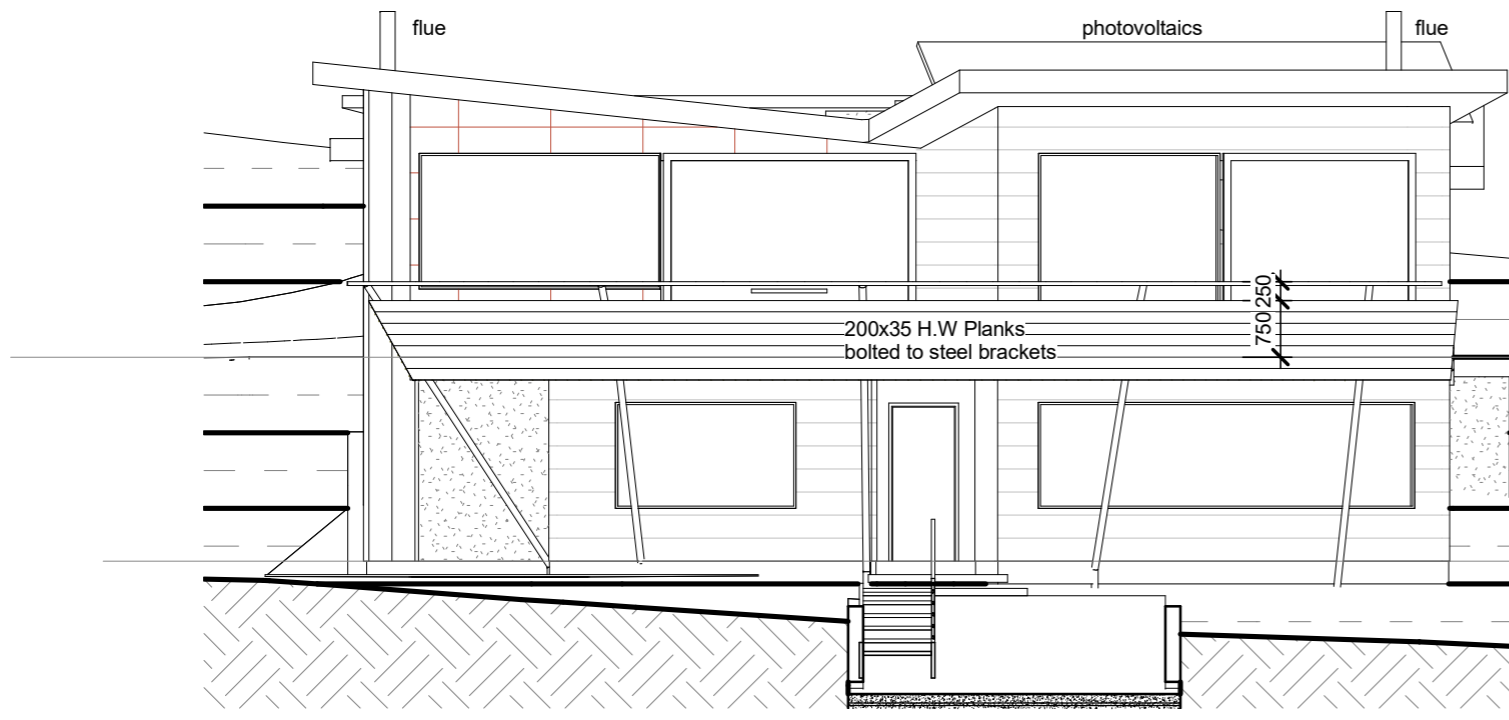

GROUND FLOOR ▼
36000


LOWER FLOOR ▼
33300


NORTH
1 : 100

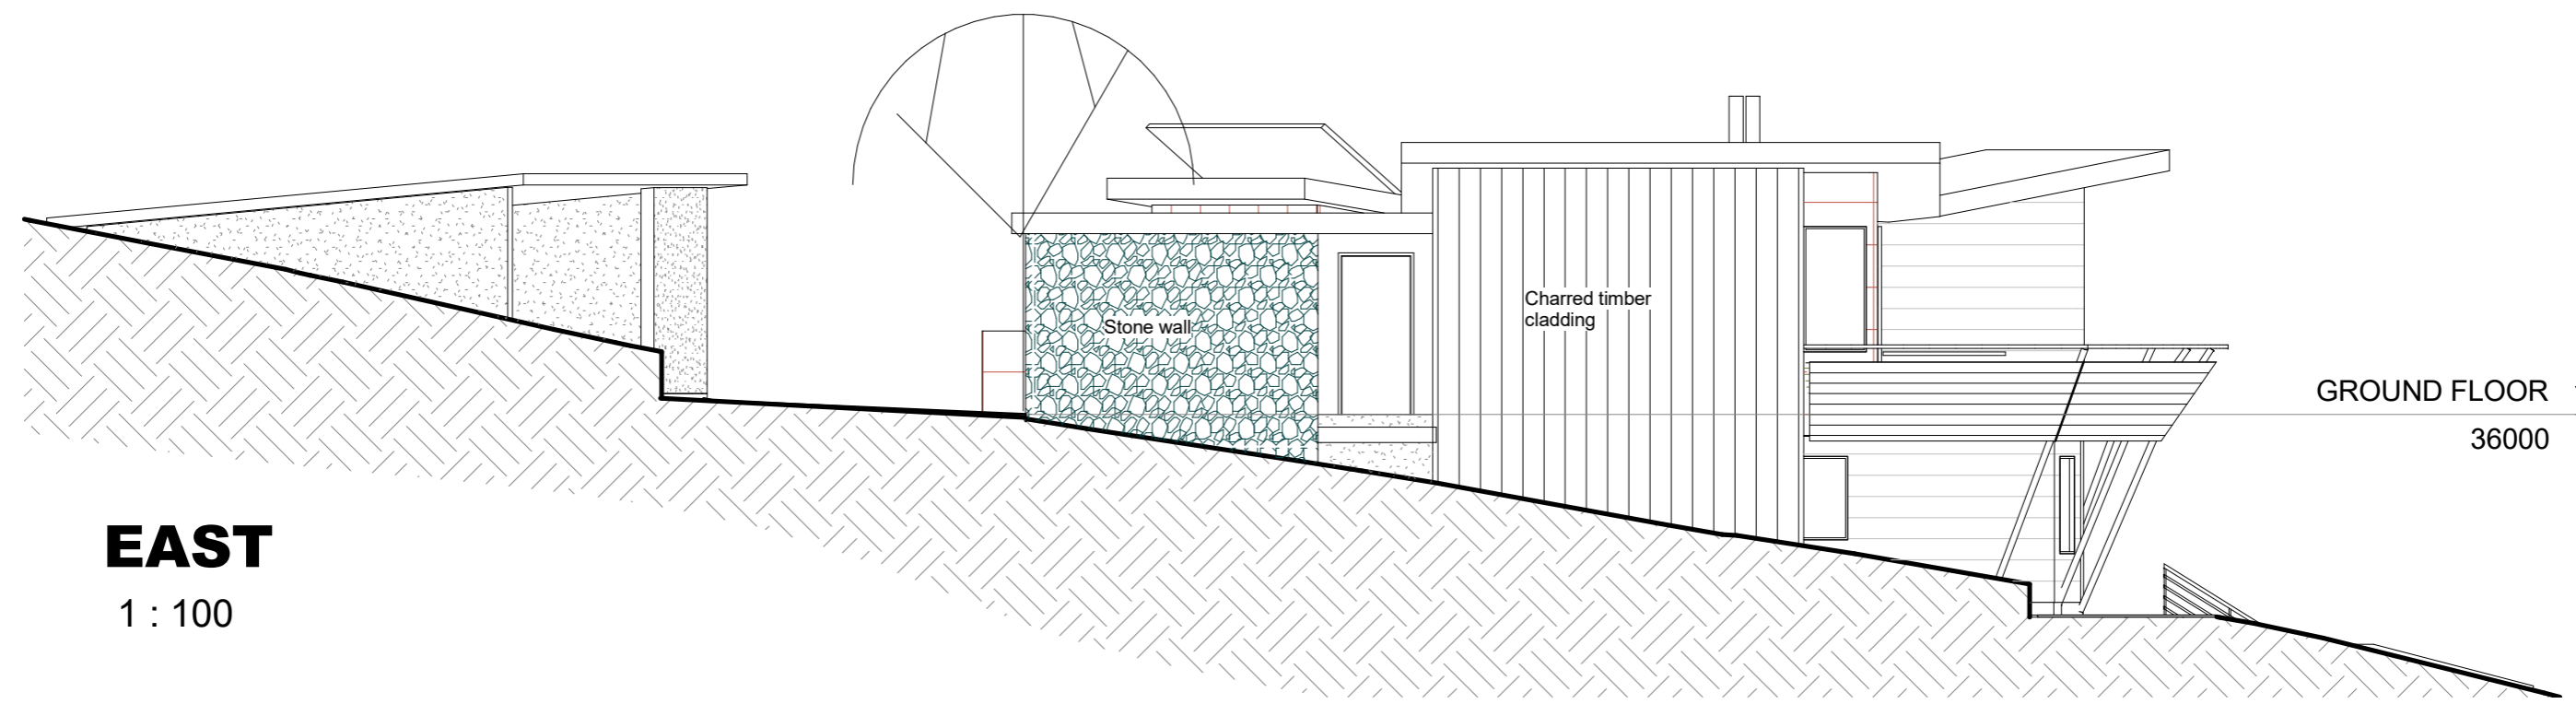

GROUND FLOOR ▼
36000


EAST
1 : 100

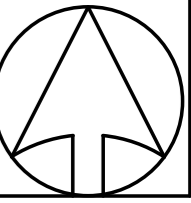

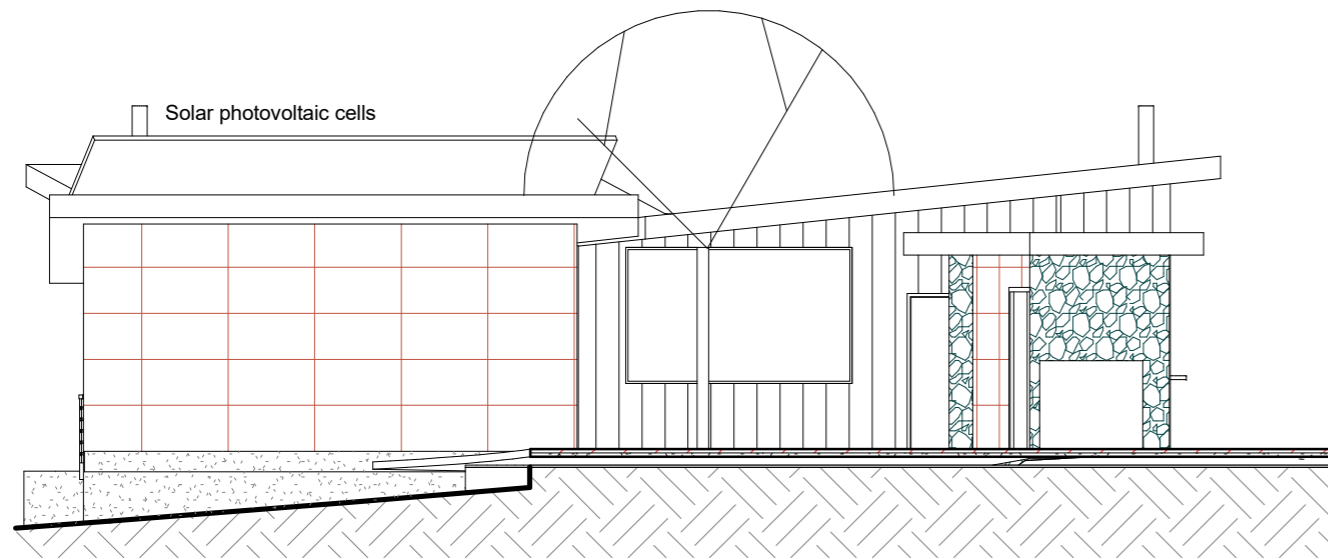


SOUTH


1 : 100

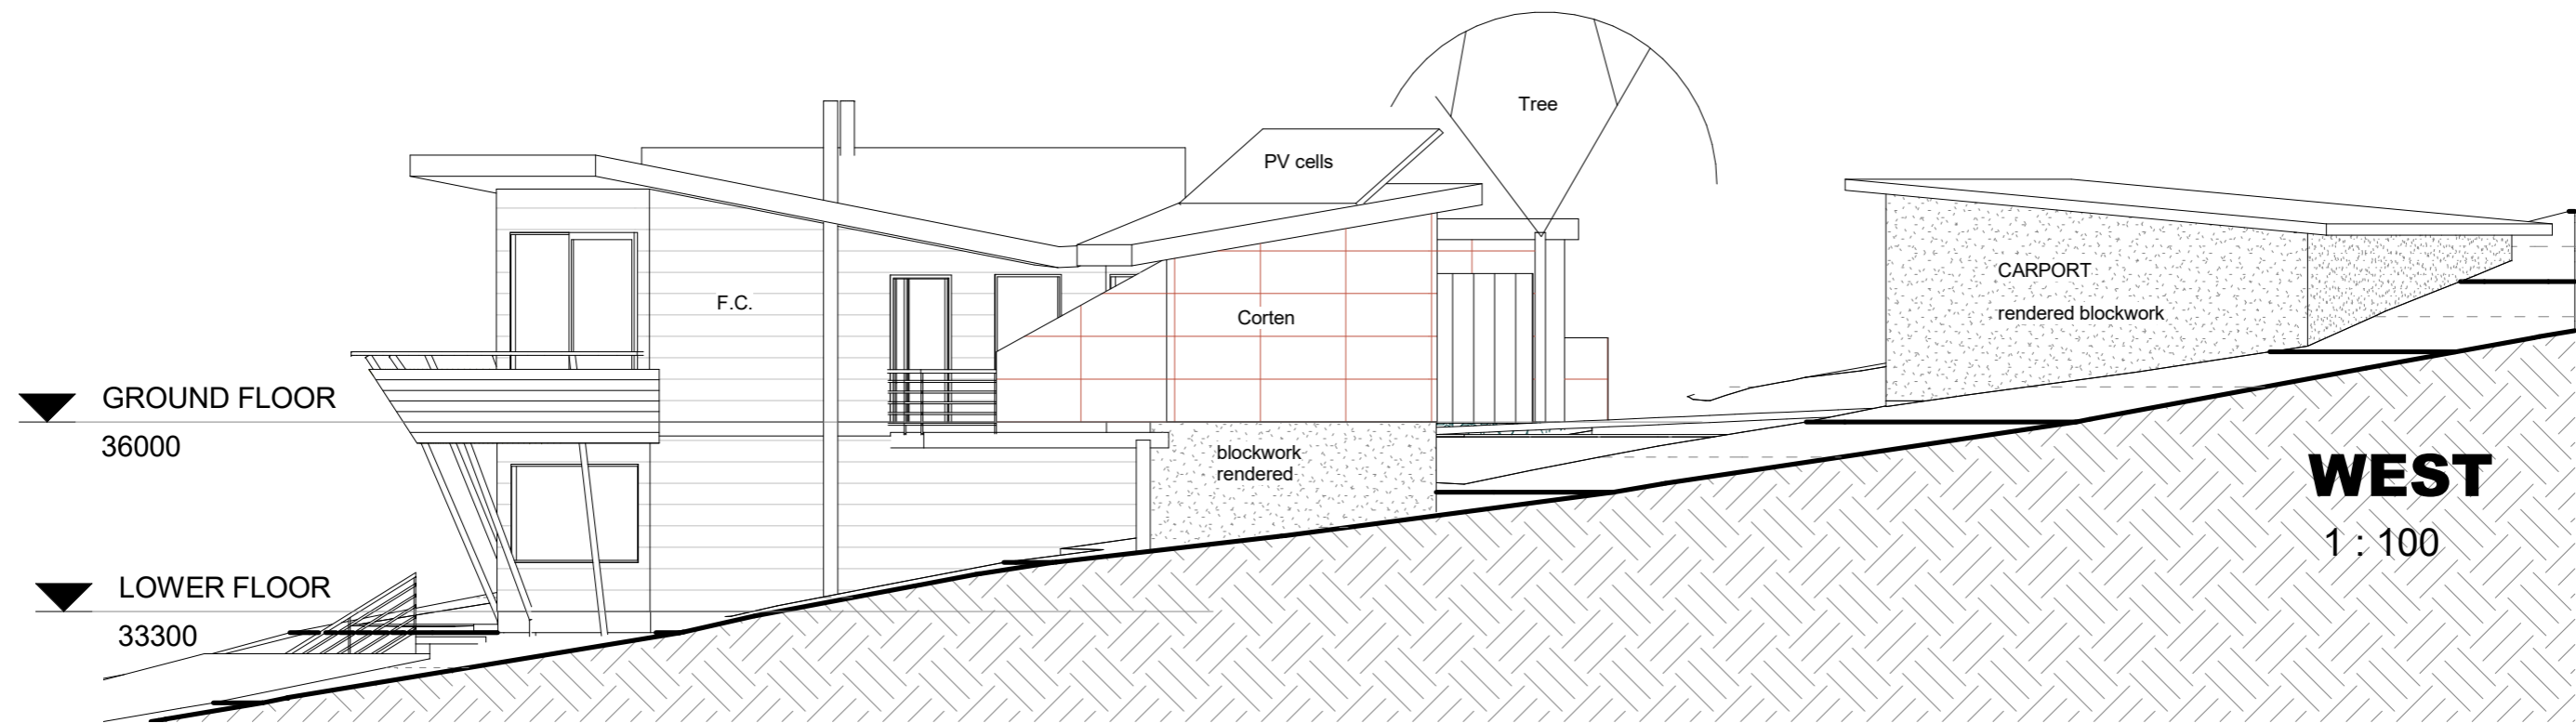

WEST

1 : 100

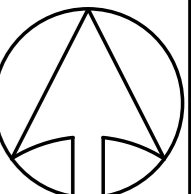

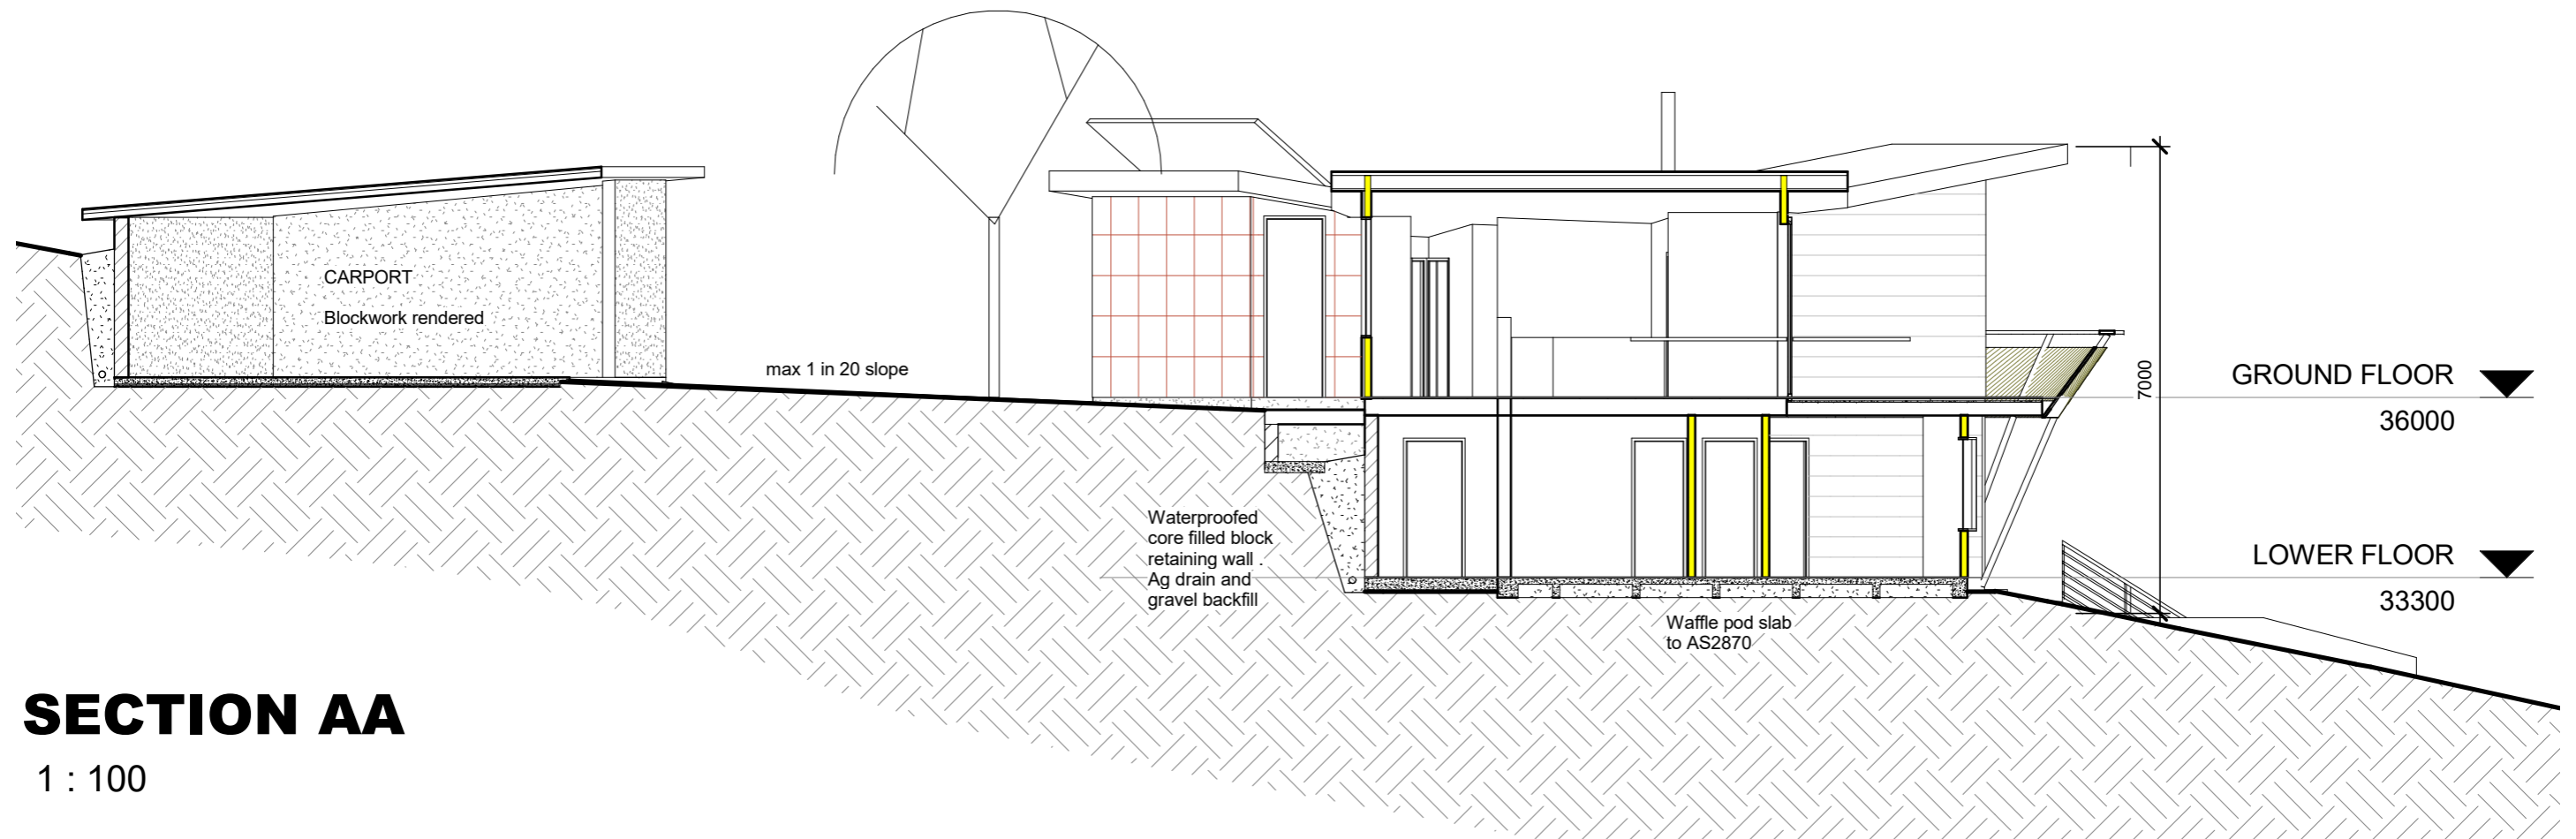

SECTION AA

1 : 100

