

SHEET:

**A-2**

DATE:

01-Aug-17

REVISION No






SCALE: **A3**

**1: 200**

CONSTRUCTION  
TO BAL 12.5  
WIND SPEED  
50 m/s (N3)

**PROPOSED HOLIDAY CABIN FOR A & R HAMILTON  
LOT 23 119 HARVEYS FARM RD BICHENO**

**Fazackerley Design**  
650 Nelson Rd  
Mount Nelson, Tas 7007  
Mobile 0417 503 702  
ACC. NO:  
CC1901W  
[www.fazackerleydesign.com](http://www.fazackerleydesign.com)

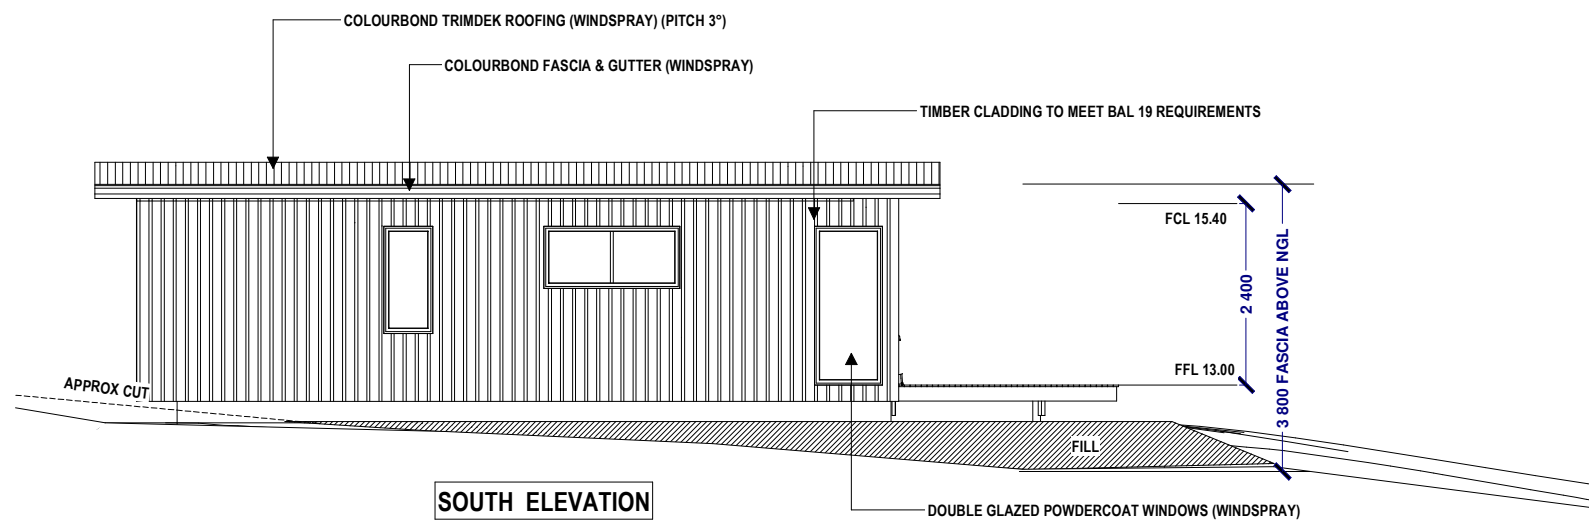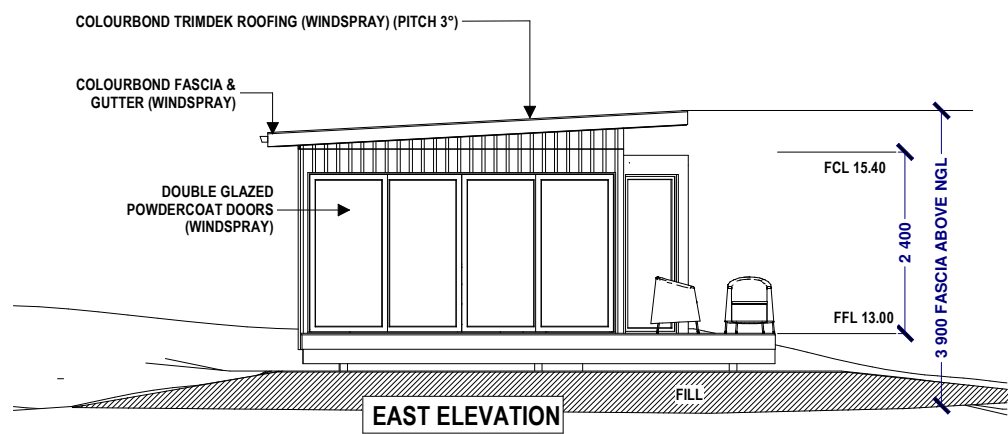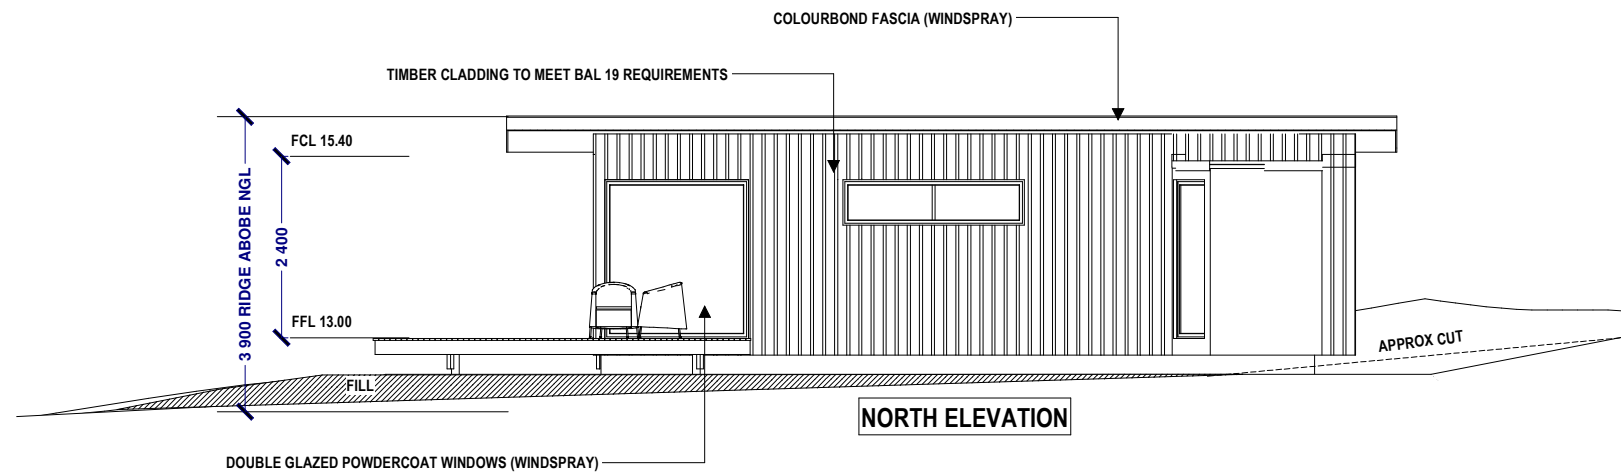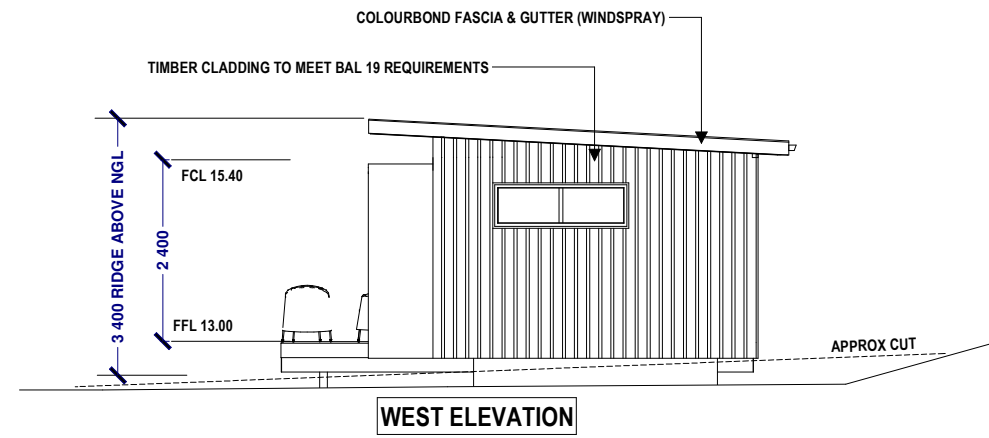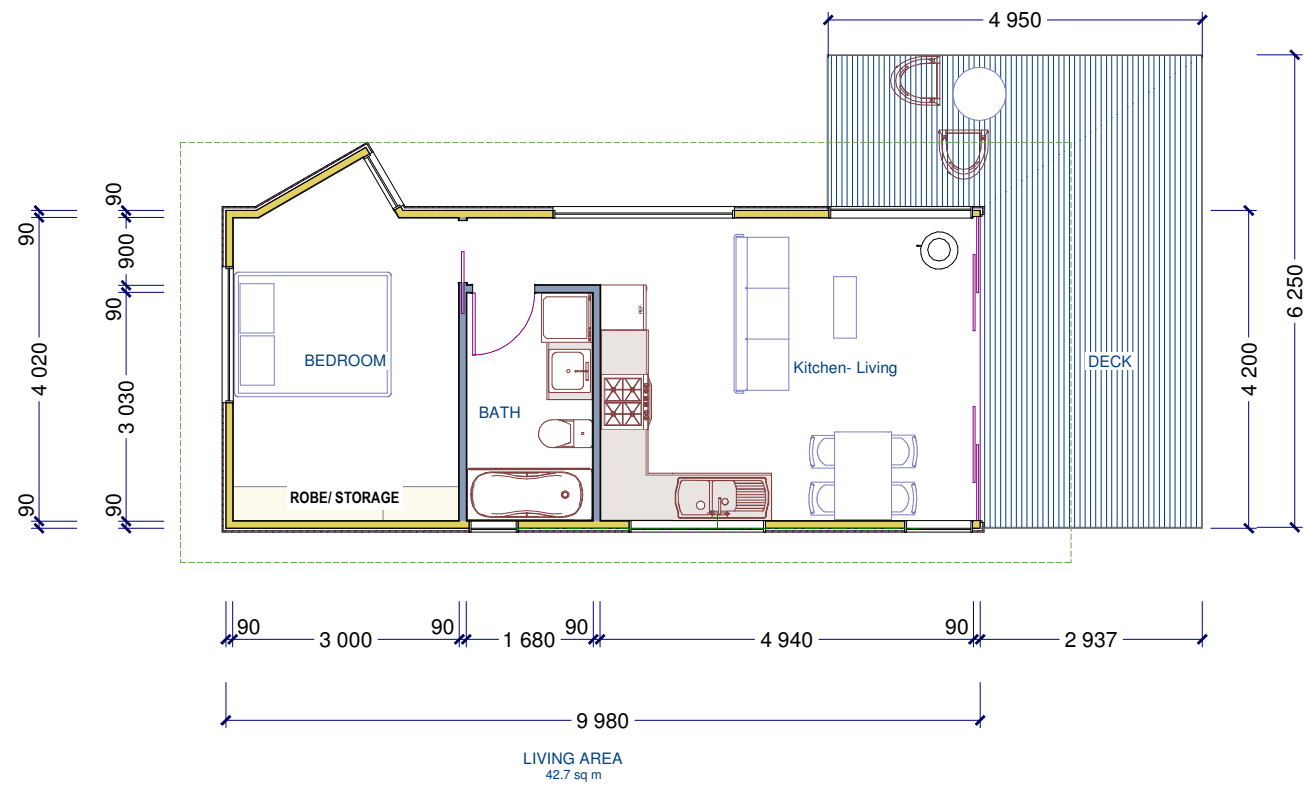

**CABIN FLOOR PLAN -ELEVATIONS**

SHEET:

**A-3**

DATE:

01-Aug-17

REVISION No

SCALE: **A3**

**1:100**

CONSTRUCTION  
TO BAL 12.5  
WIND SPEED  
50 m/s (N3)

**PROPOSED HOLIDAY CABIN FOR A & R HAMILTON  
LOT 23 119 HARVEYS FARM RD BICHENO**

**Fazackerley Design**

650 Nelson Rd  
Mount Nelson, Tas 7007  
Mobile 0417 503 702  
www.fazackerleydesign.com

ACC. NO:  
CC1901W



**EAST PERSPECTIVE**



**OVERVIEW**



**NE PERSPECTIVE**



**SE PERSPECTIVE**

SHEET:

**A-4**

DATE:

01-Aug-17

REVISION No

SCALE: **A3**

CONSTRUCTION  
TO BAL 12.5  
WIND SPEED  
50 m/s (N3)

**PROPOSED HOLIDAY CABIN FOR A & R HAMILTON  
LOT 23 119 HARVEYS FARM RD BICHENO**

**Fazackerley Design**  
650 Nelson Rd  
Mount Nelson, Tas 7007  
Mobile 0417 503 702  
ACC. NO:  
CC1901W  
[www.fazackerleydesign.com](http://www.fazackerleydesign.com)