


Certified Likely Compliance

[Signature]

Michael Westcott CC6107N
8.4.2018


Proposed New House: C & V Stahl	
No 141 (Lot 101) Harveys Farm Rd, Bicheno	
Plan	Site Plan
1110/1 (of 10)	
Ken Walters Home Design © Copyright 2018 21424, Tasman Hwy Four Mile Creek	Plan By: Ken Walters (Acc CC6551) Authority: Glamorgan/Spring Bay Date: February 2018 Scales: 1 to 500
(This plan to be read in conjunction with attached Specifications)	

KSW

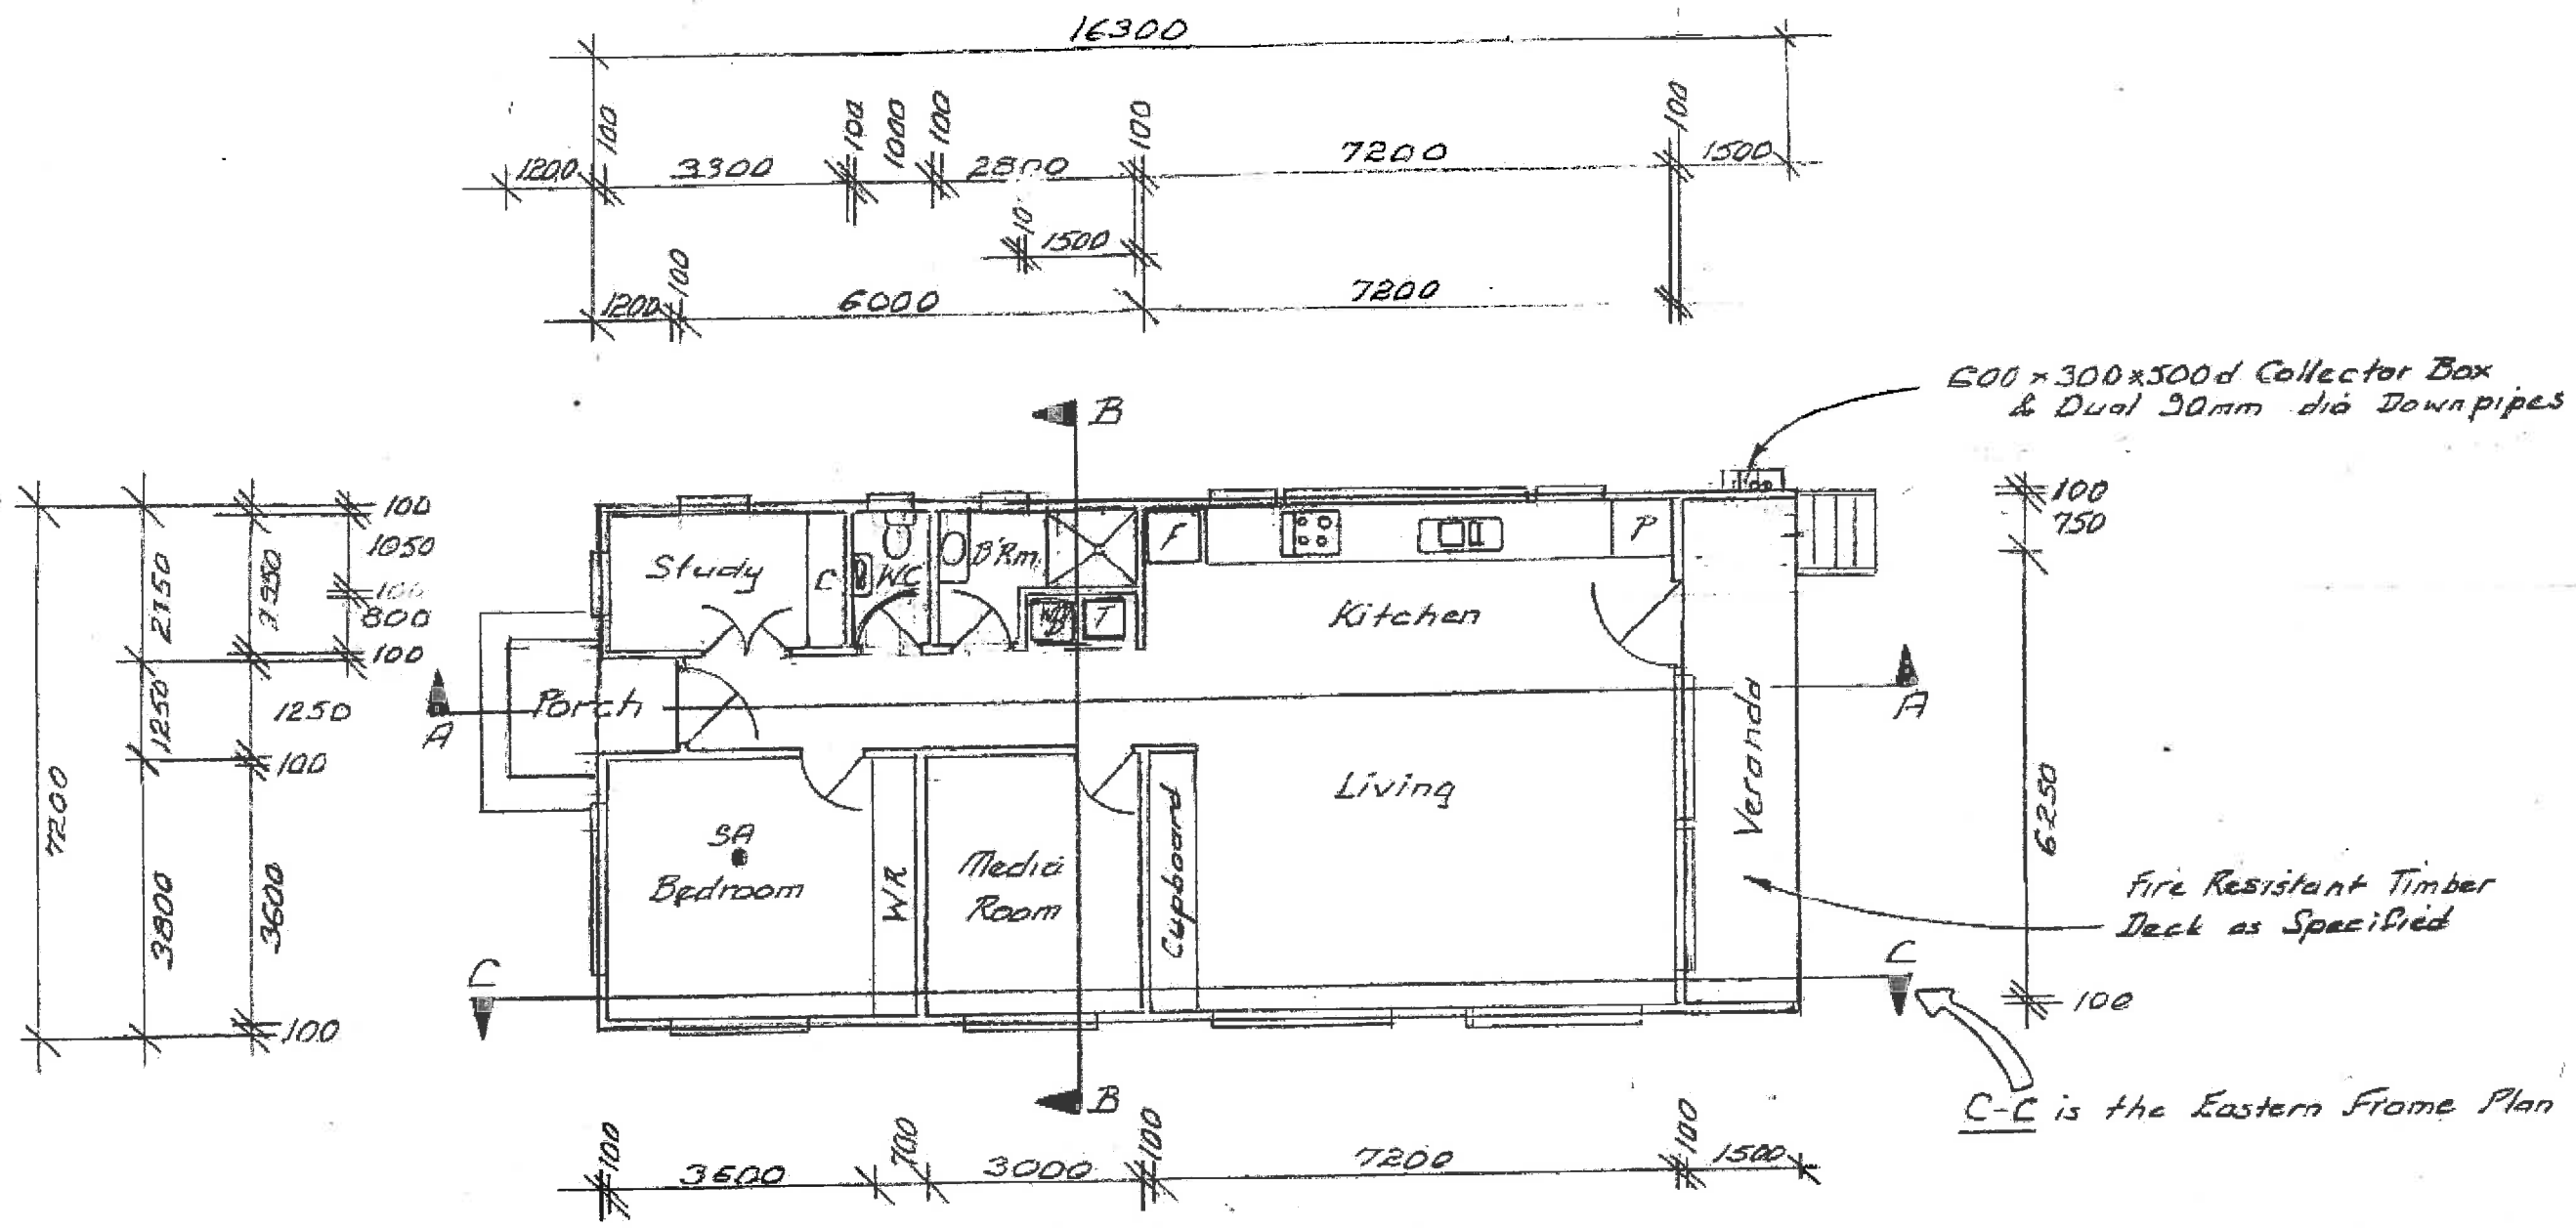

Internal Floor Area: 105.15sqm
 Veranda & Porch: 12.2 " "



Certified Likely Compliance

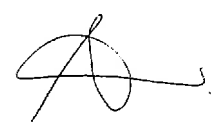

Michael Westcott CC6107N
 8.4.2018


Proposed New House: C & V Stahl	
No 141 (Lot 101) Harveys Farm Rd, Bicheno	
Plan	Floor Plan
1110/2 (of 10)	
Ken Walters Home Design	Plan By: Ken Walters (Acc CC6551)
© Copyright 2018	Authority: Glamorgan/Spring Bay
21424, Tasman Hwy	Date: February 2018
Four Mile Creek	Scales: 1 to 100
(This plan to be read in conjunction with attached Specifications)	

KW

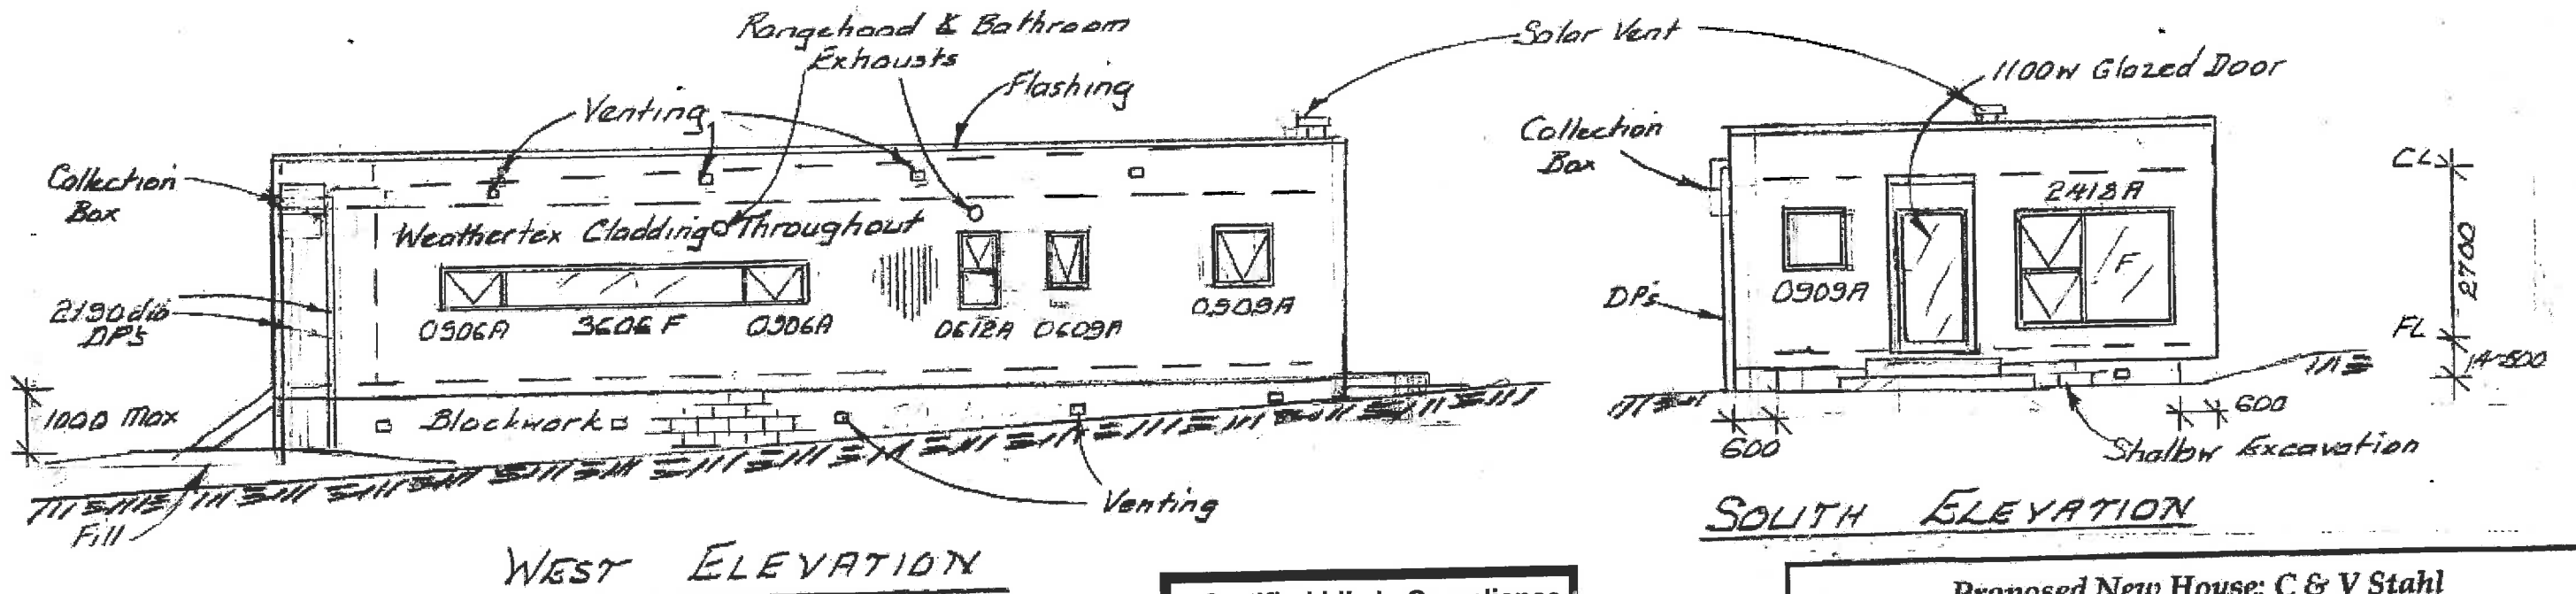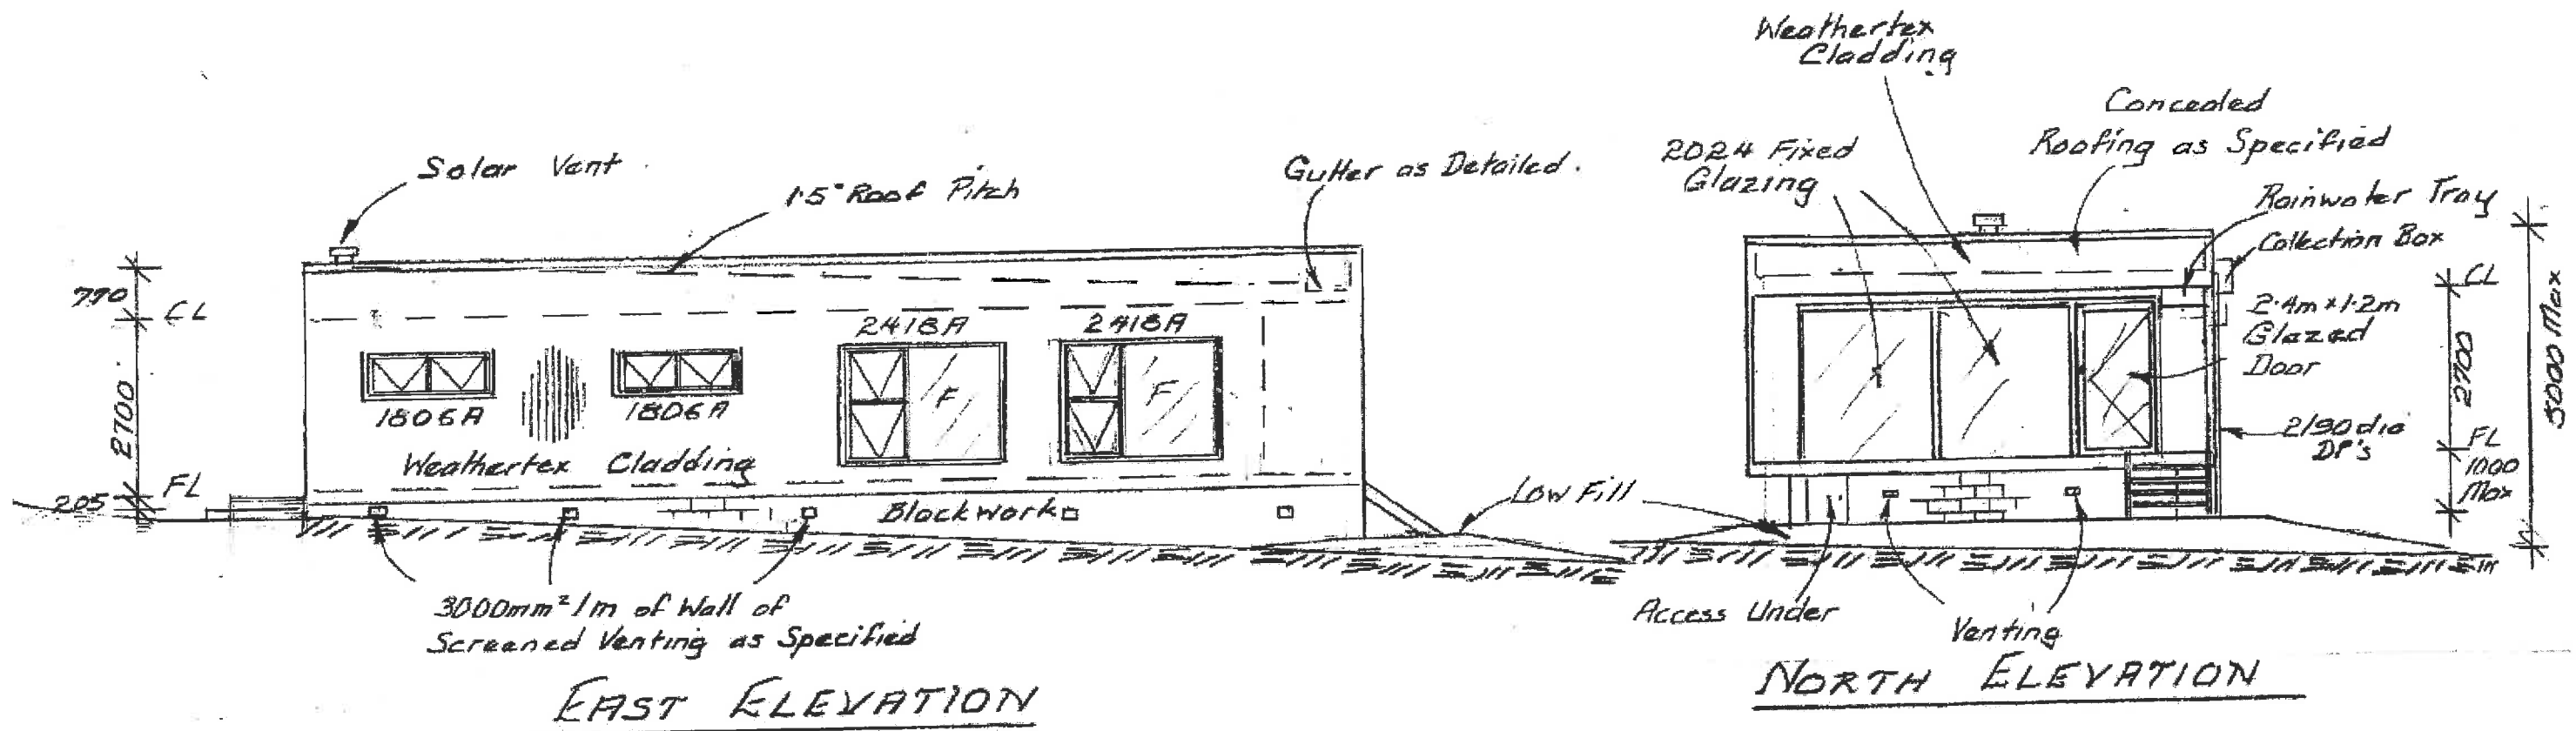

Wall & Trim Colour: Charcoal
 Roof Colour: Surfmist or similar SAF Colour

Certified Likely Compliance

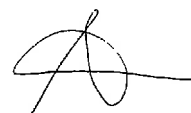

Michael Westcott CC6107N
 8.4.2018

Proposed New House: C & V Stahl	
No 141 (Lot 101) Harveys Farm Rd, Bicheno	
Plan	Elevations
1110/3 (of 10)	
Ken Walters Home Design	Plan By: Ken Walters (Acc CC6551)
© Copyright 2018	Authority: Glamorgan/Spring Bay
21424, Tasman Hwy	Date: February 2018
Four Mile Creek	Scales: 1 to 100
(This plan to be read in conjunction with attached Specifications)	

Handwritten initials/signature