

SPRING BAY SEAFOODS & TASSAL
PROPOSED TRIABUNNA WHARF

DRAWING LIST:


1337 - 01	DRAWING LIST, EXPOSURE & LOCATION PLANS
1337 - 02	EXISTING ARRANGEMENT
1337 - 03	OVERALL GENERAL ARRANGEMENT
1337 - 04	LEASE & TITLE DETAILS

LANDSIDE

1337 - 05	LANDSIDE WORKS GENERAL ARRANGEMENT
1337 - 06	LANDSIDE SECTIONS
1337 - 07	FEED SHED & WORKSHOP BUILDING DETAILS
1337 - 08	DEMOUNTABLE BUILDING DETAILS
1337 - 09	TRUCK TURNING PLAN
1337 - 10	STORMWATER & SEWAGE PLAN

WHARF


1337 - 11	WHARF GENERAL ARRANGEMENT
1337 - 12	WHARF SECTIONS

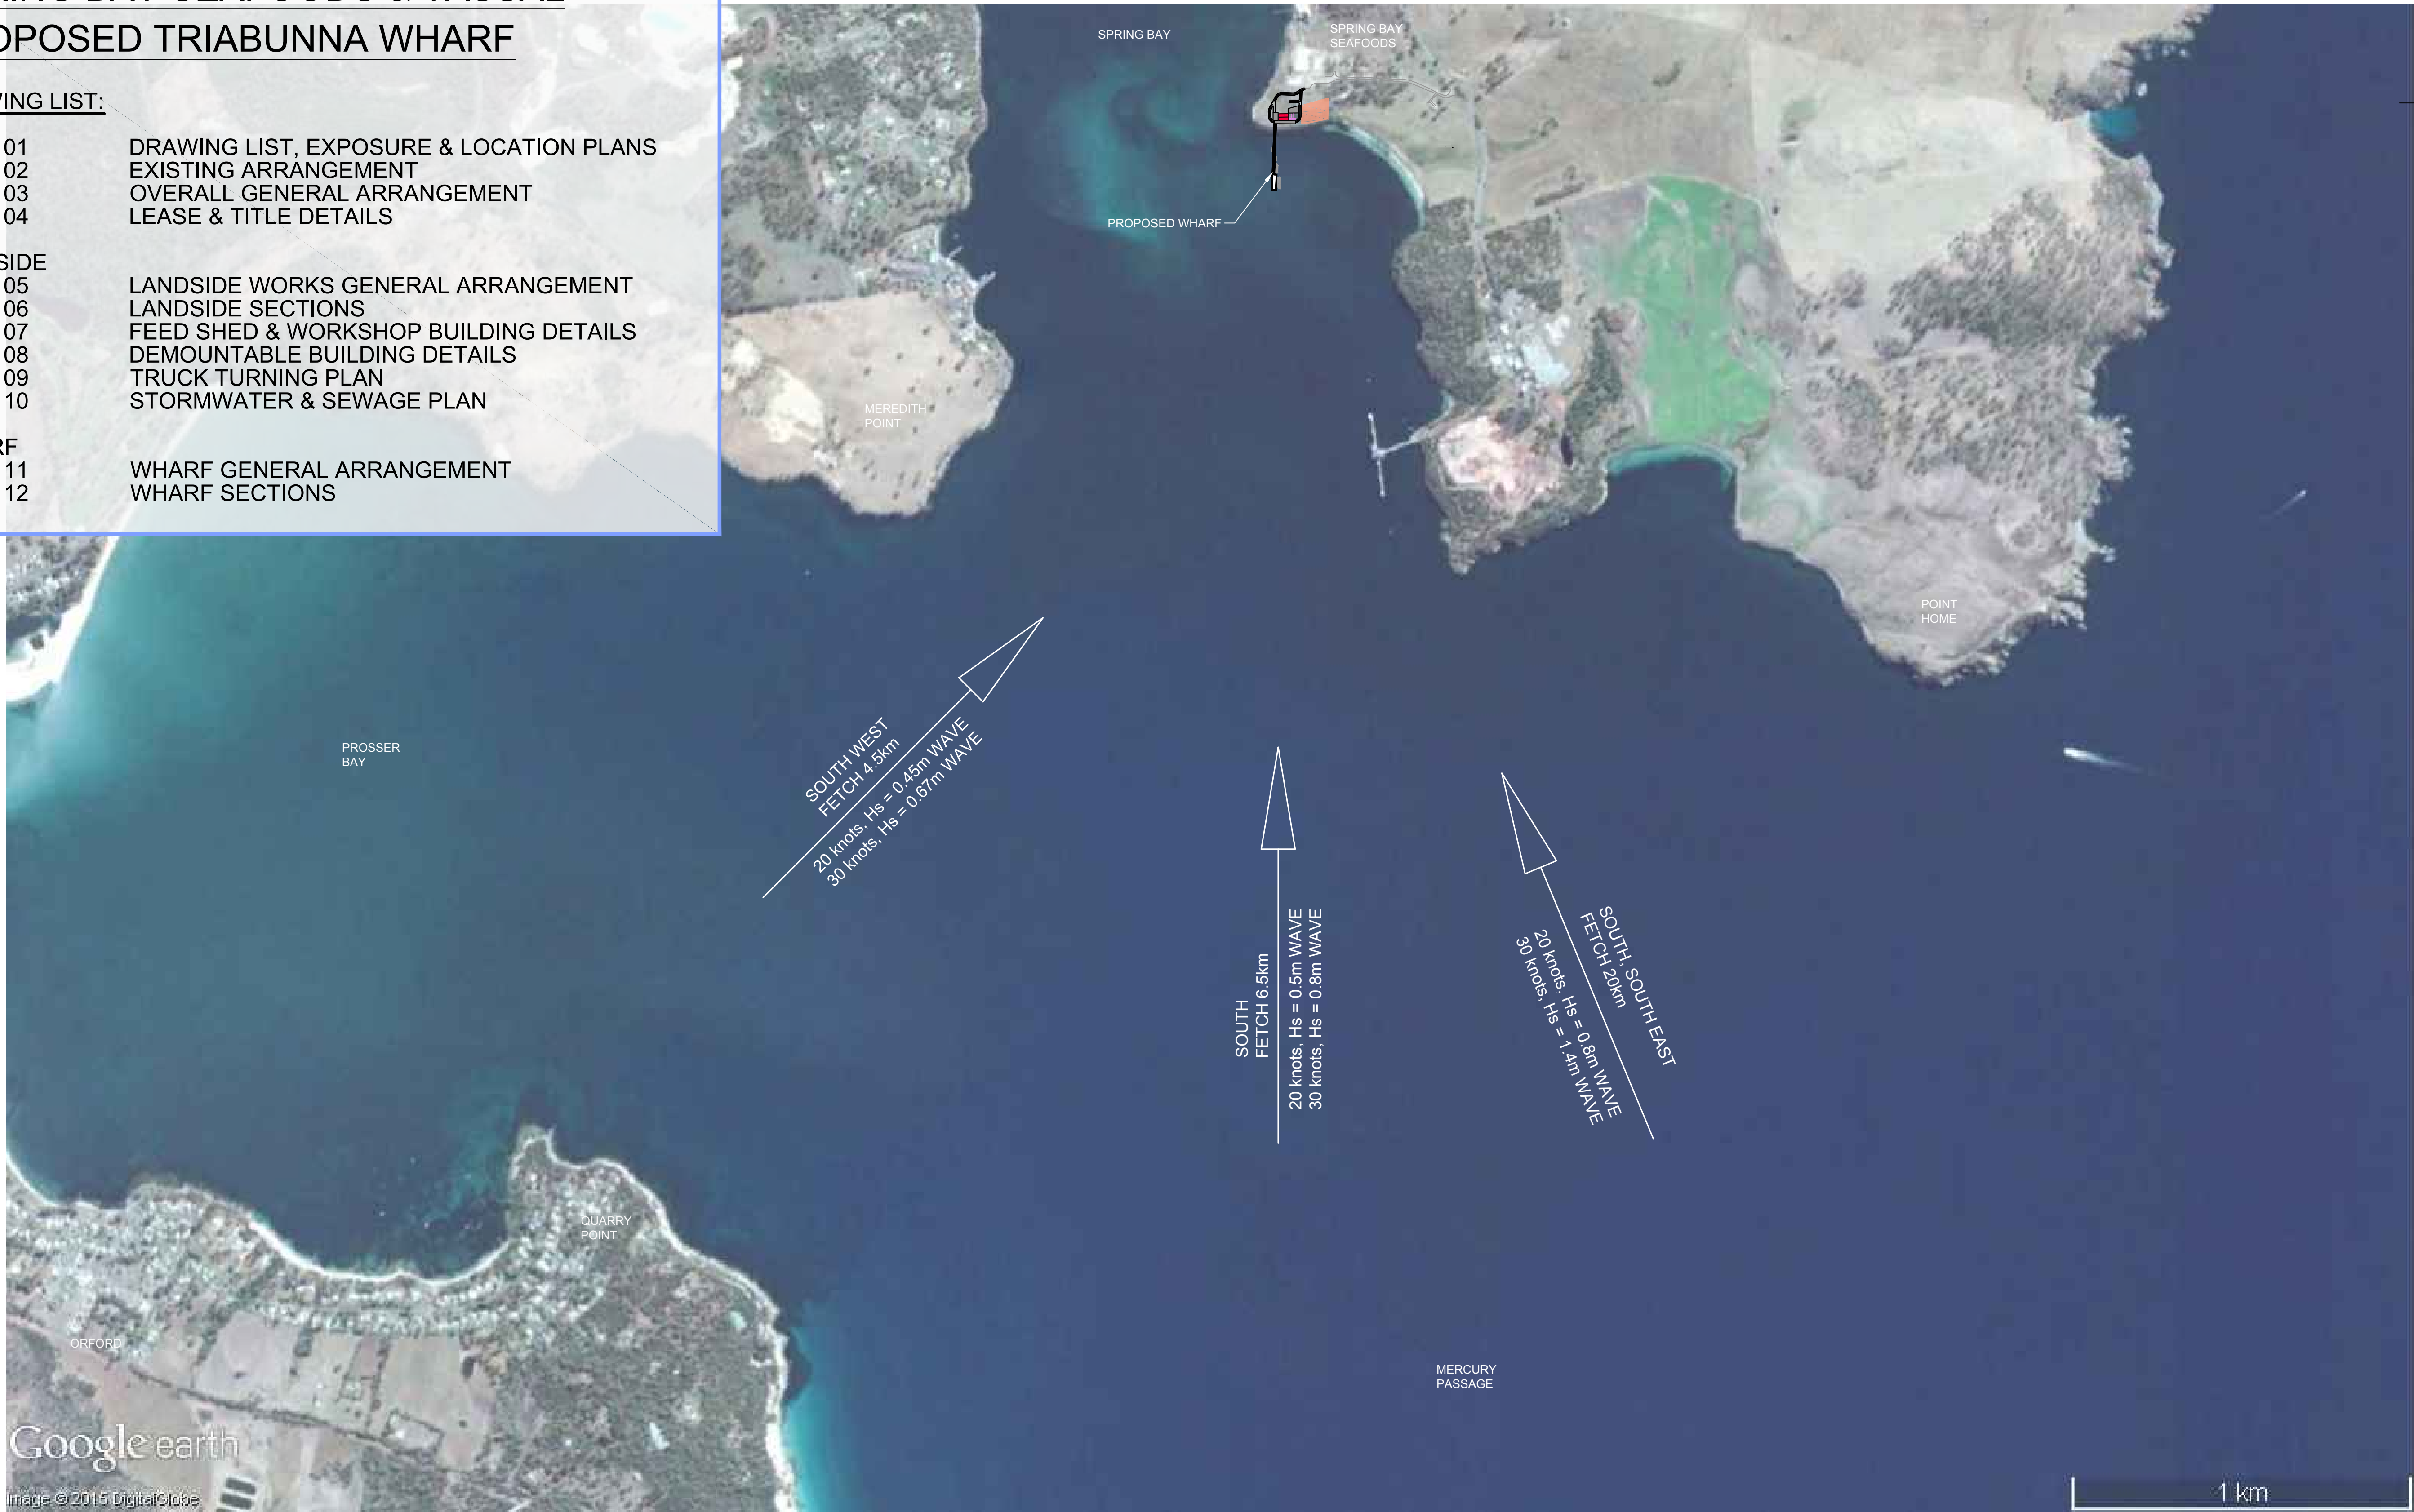

EXPOSURE / LOCATION PLAN
1:10000

PRELIMINARY
NOT FOR CONSTRUCTION

REVISIONS	Rev No	Revision note	Date	Checked	Approved	 BURBURYCONSULTING Engineering & Project Management Civil Structural Maritime	ABN 75 146 719 959 P.O. BOX 354 SOUTH HOBART, TAS 7004 P: (03) 6223 8007 F: (03) 6223 1143 E: admin@burburyconsulting.com.au	COPYRIGHT © "This document is and shall remain the property of Burbury Consulting Pty Ltd. The document may only be used for the purpose for which it was commissioned and in accordance with the terms of engagement for the commission. Unauthorised use of this document it any way is prohibited"	Drawn By:	Date	Client						
	A	PRELIMINARY	16/03/17	JB	DU				R.PARKER	MARCH 2017	TASSAL						
									Designed By:	Date	Project						
									J.BURBURY	MARCH 2017	TRIABUNNA WHARF SPRING BAY SEAFOODS & TASSAL						
									Checked By:	Date	Title						
									Approved By:	Date	Scale	AS SHOWN	A1	Drawing No:	1337 - DA01	Rev	A


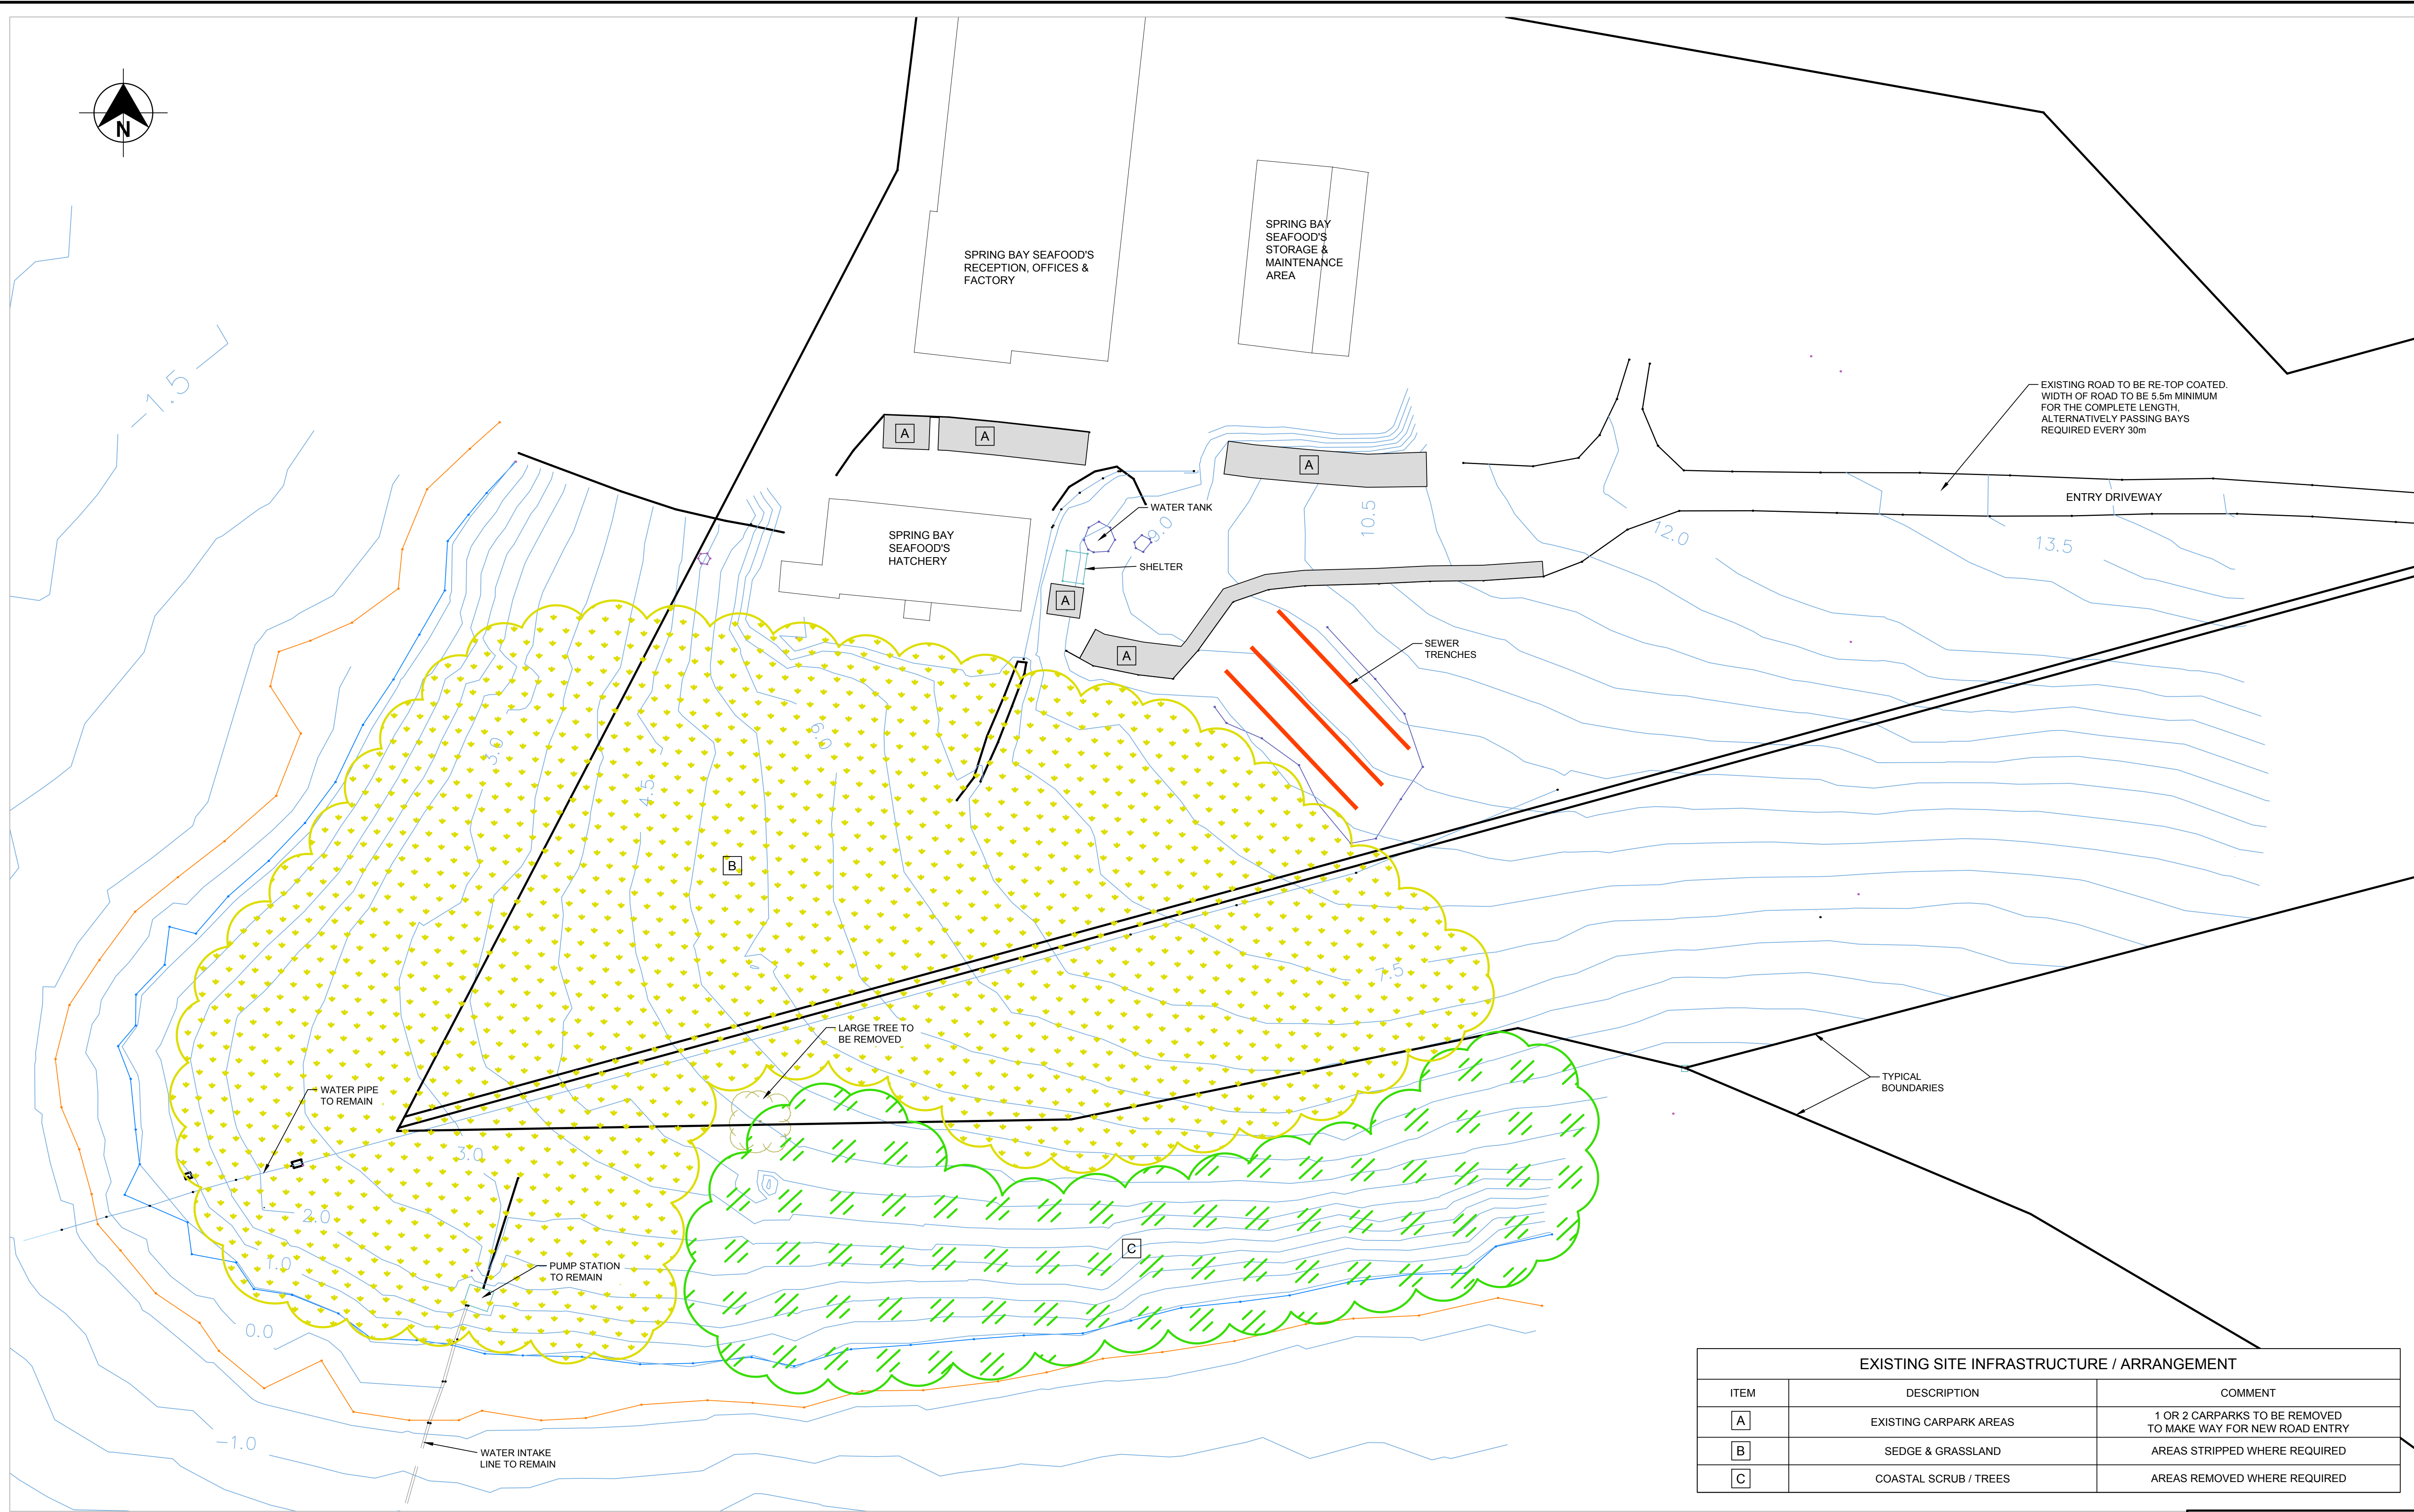


EXISTING ARRANGEMENT
1:500

EXISTING SITE INFRASTRUCTURE / ARRANGEMENT		
ITEM	DESCRIPTION	COMMENT
A	EXISTING CARPARK AREAS	1 OR 2 CARPARKS TO BE REMOVED TO MAKE WAY FOR NEW ROAD ENTRY
B	SEDGE & GRASSLAND	AREAS STRIPPED WHERE REQUIRED
C	COASTAL SCRUB / TREES	AREAS REMOVED WHERE REQUIRED


PRELIMINARY
NOT FOR CONSTRUCTION


REVIEWS	Rev No	Revision note	Date	Checked	Approved	 BURBURYCONSULTING Engineering & Project Management Civil, Structural & Marine		ABN 75 146 719 959 P.O. BOX 354 SOUTH HOBART, TAS 7004 P: (03) 6223 8007 F: (03) 6223 1143 E: admin@burburyconsulting.com.au		COPYRIGHT © "This document is and shall remain the property of Burbury Consulting Pty Ltd. The document may only be used for the purpose for which it was commissioned and in accordance with the terms of engagement for the commission. Unauthorised use of this document in any way is prohibited"		Drawn By	Date	Client	Scale AS SHOWN A1 Drawing No. 1337 - DA02 Rev A		
	A	ISSUED FOR DA	16/03/17	JB	DU							R.PARKER	MARCH 2017	TASSAL			
												Designed By:	MARCH 2017	Project			
												J.BURBURY		Title			
												Checked By:					
												Approved By:					

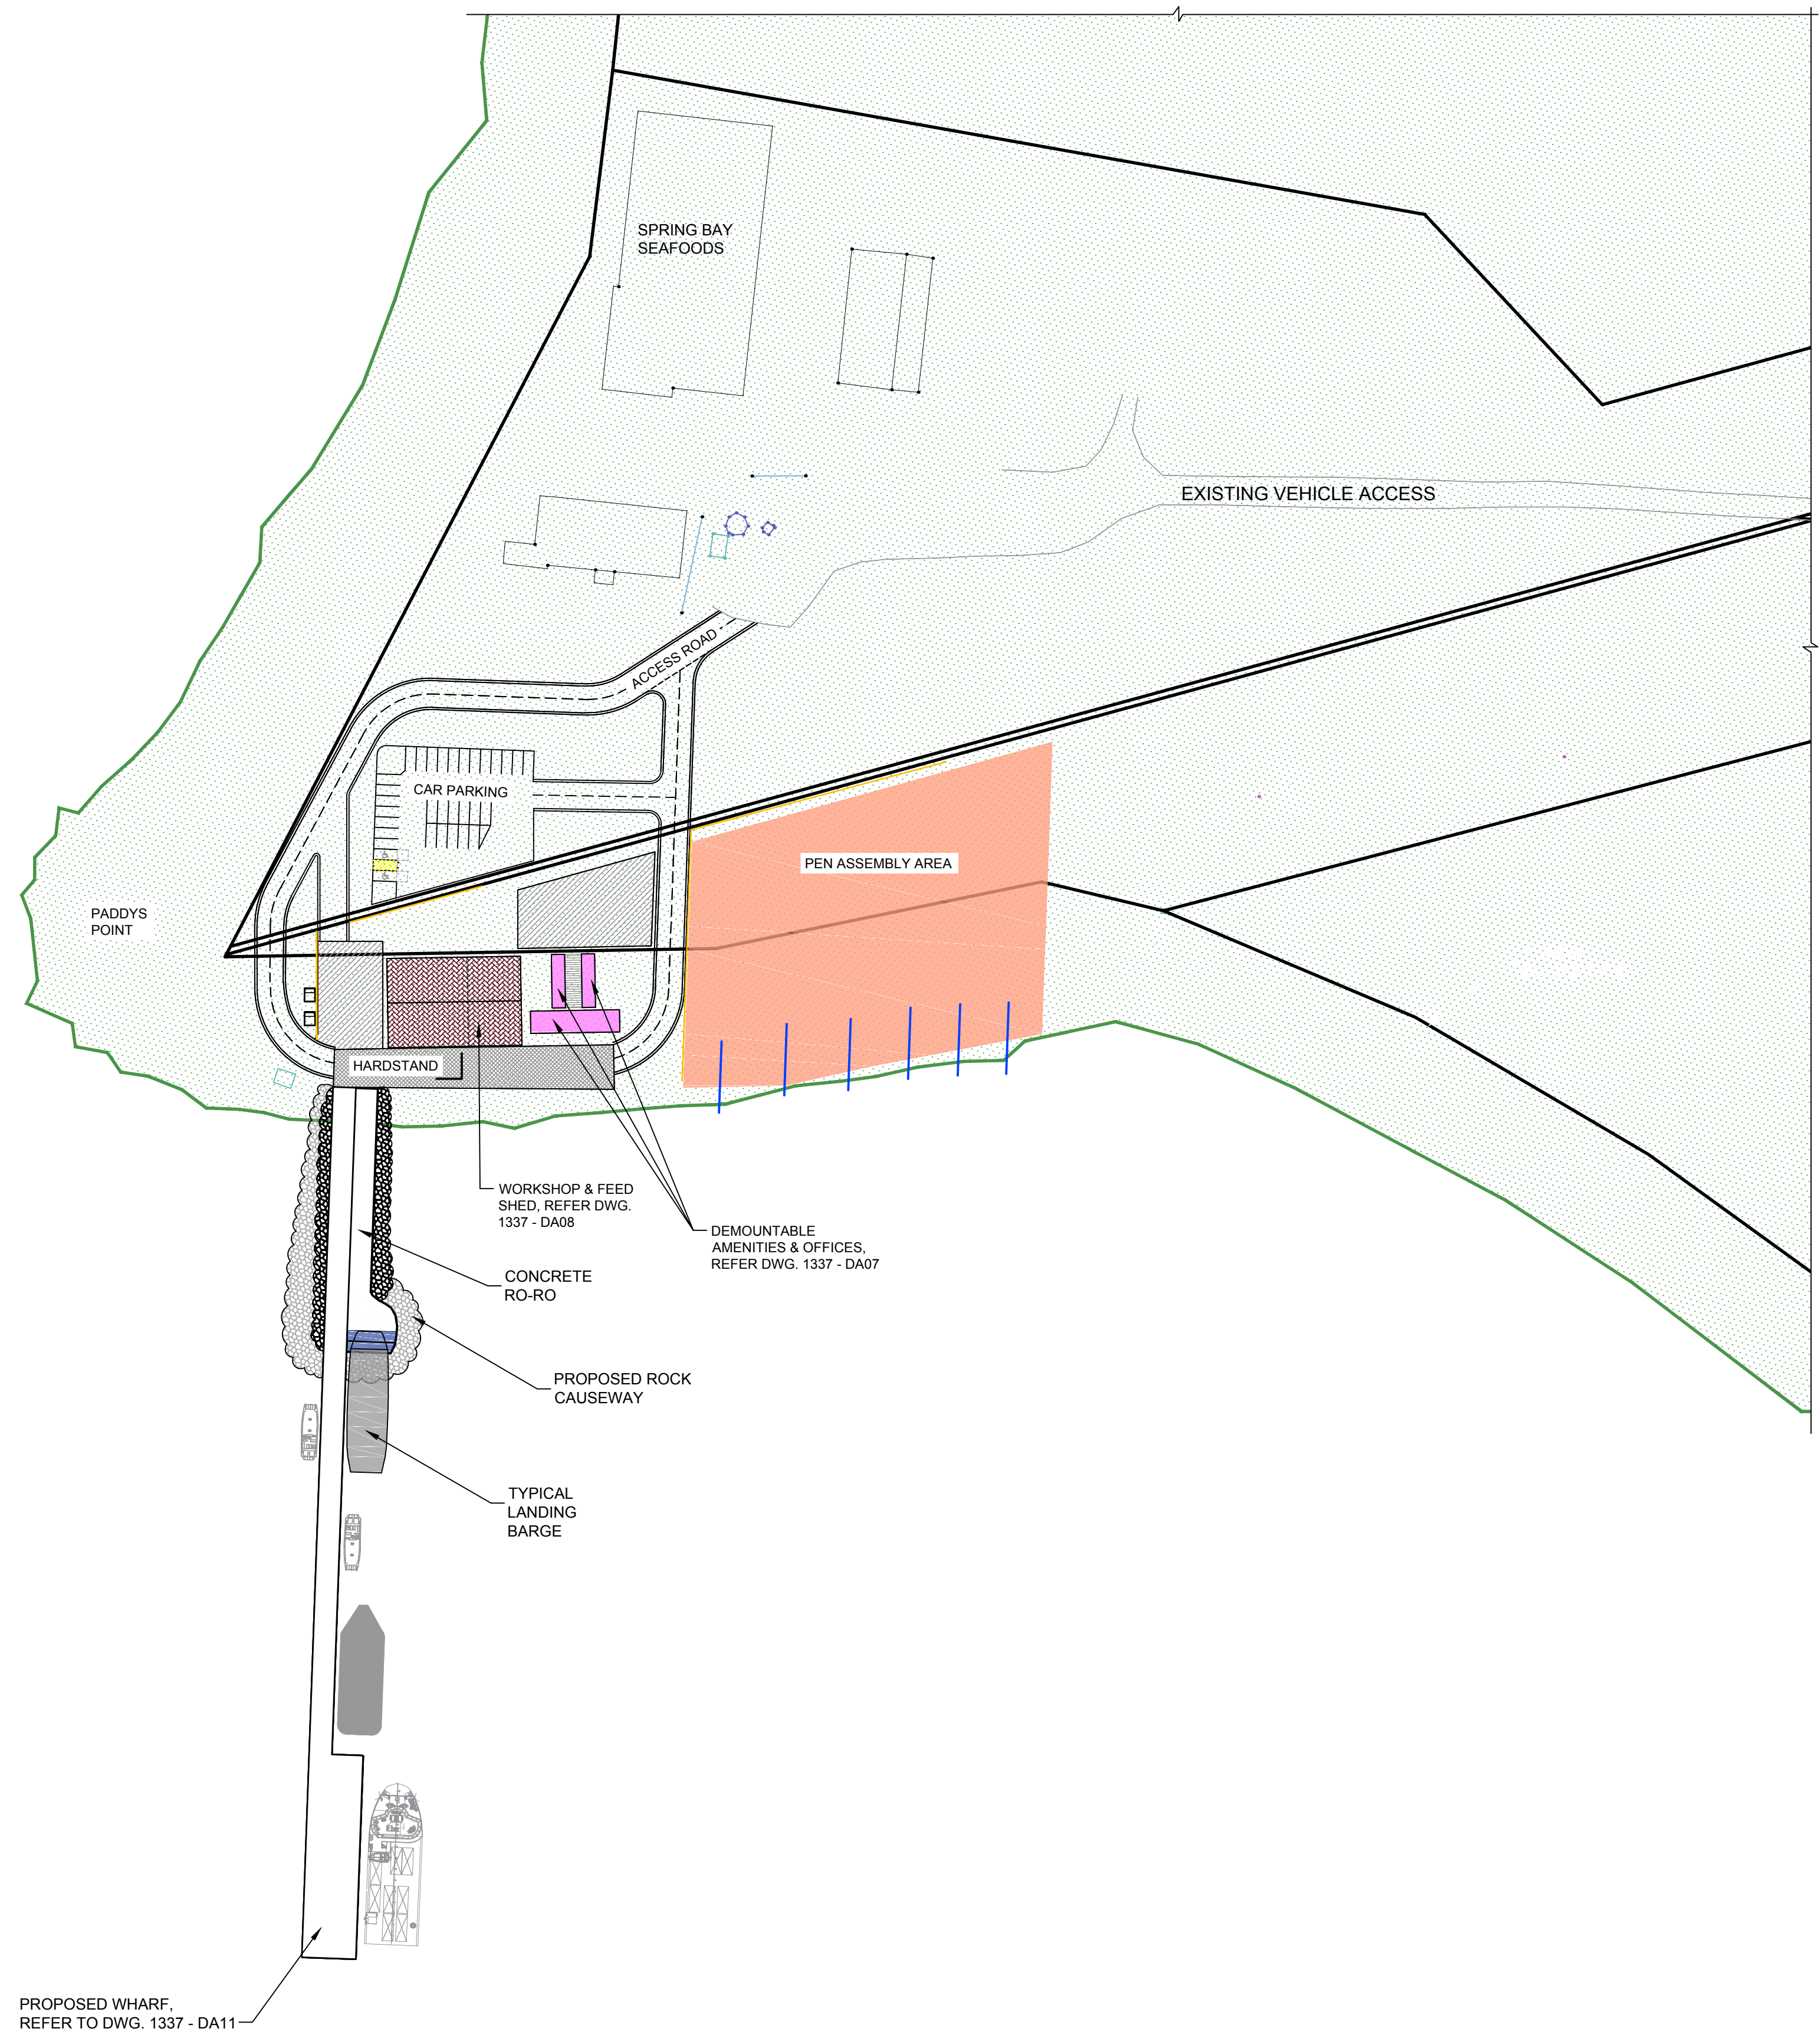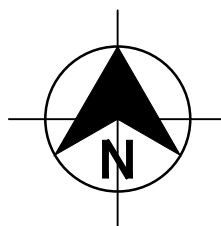


OVERALL GENERAL ARRANGEMENT
1:1000

PRELIMINARY
NOT FOR CONSTRUCTION

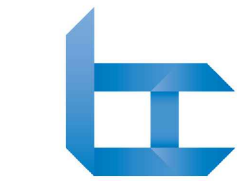REVISIONS	Rev No	Revision note	Date	Checked	Approved	 ABN 75 146 719 959 P.O. BOX 354 SOUTH HOBART, TAS 7004 P: (03) 6223 8007 F: (03) 6223 1143 E: admin@burburyconsulting.com.au COPYRIGHT © "This document is and shall remain the property of Burbury Consulting Pty Ltd. The document may only be used for the purpose for which it was commissioned and in accordance with the terms of engagement for the commission. Unauthorised use of this document it any way is prohibited"	Drawn By: R.PARKER	Date MARCH 2017	Client TASSAL	
	A	ISSUED FOR DA	16/03/17	JB	DU		Designed By: J.BURBURY	Date MARCH 2017	Project TRIABUNNA WHARF SPRING BAY SEAFOODS & TASSAL	
							Checked By:	Date	Title OVERALL GENERAL ARRANGEMENT	
							Approved By:	Date	Scale AS SHOWN	
									A1	Drawing No. 1337 - DA03

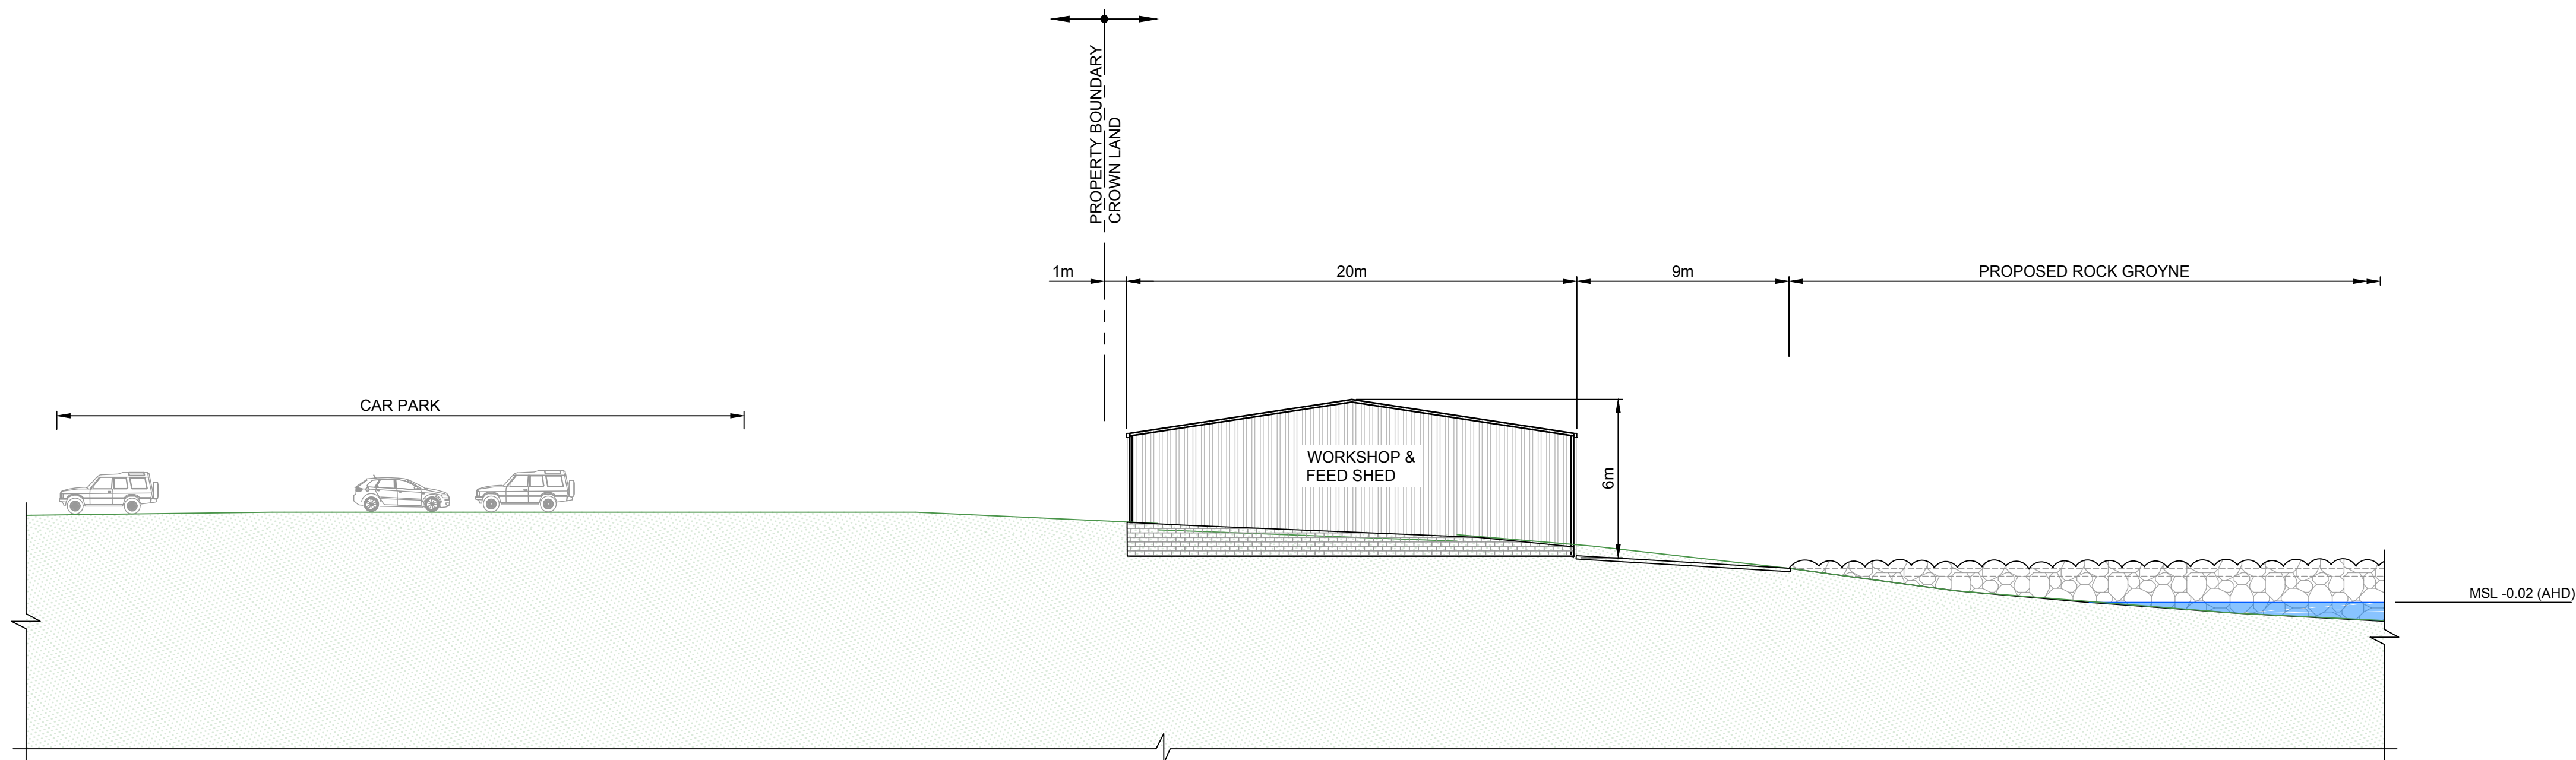



SECTION A
1:200

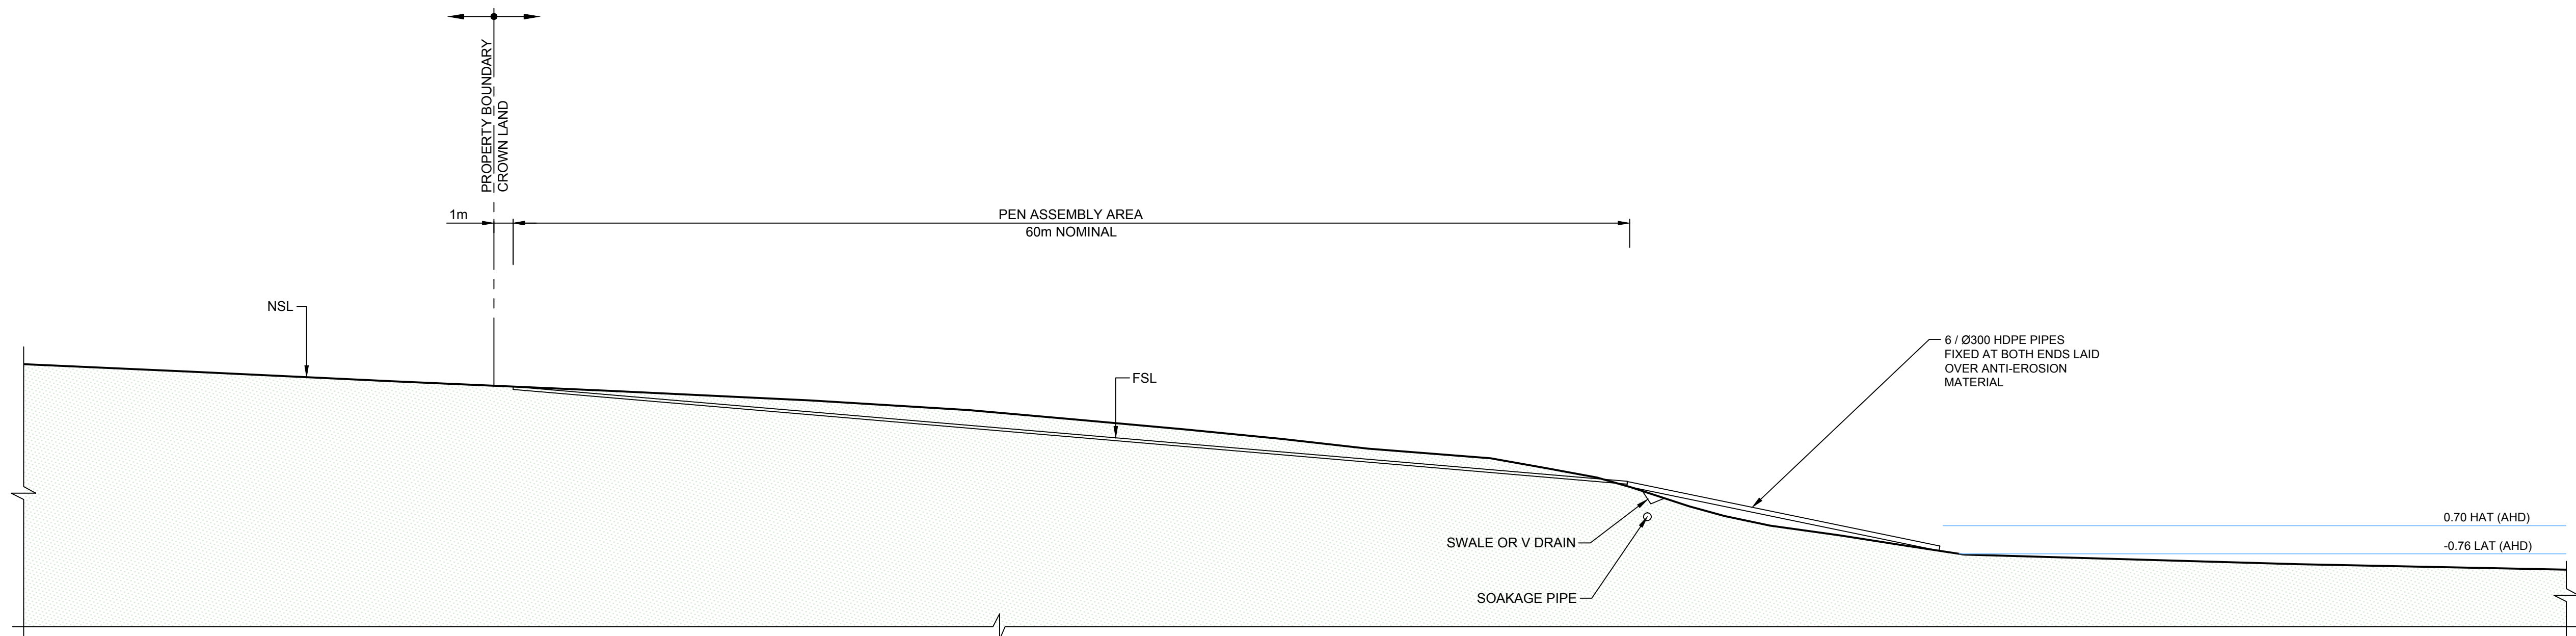

SECTION B
1:200


PRELIMINARY
NOT FOR CONSTRUCTION

REVISIONS	Rev No	Revision note	Date	Checked	Approved	BURBURYCONSULTING Engineering & Project Management Civil Structural Maritime ABN 75 146 719 959 P.O. BOX 354 SOUTH HOBART, TAS 7004 P: (03) 6223 8007 F: (03) 6223 1143 E: admin@burburyconsulting.com.au COPYRIGHT © "This document is and shall remain the property of Burbury Consulting Pty Ltd. The document may only be used for the purpose for which it was commissioned and in accordance with the terms of engagement for the commission. Unauthorised use of this document it any way is prohibited"	Drawn By: R.PARKER		Date MARCH 2017	Client TASSAL
	A	ISSUED FOR DA	16/03/17	JB	PB		Designed By: J.BURBURY		Date MARCH 2017	Project TRIABUNNA WHARF SPRING BAY SEAFOODS & TASSAL
							Checked By:		Date	Title LANDSIDE SECTIONS
							Approved By:		Date	Scale AS SHOWN
										A1 Drawing No. 1337 - DA06

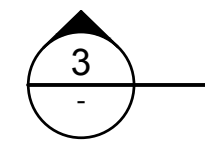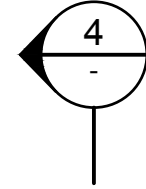


1. REFER TO DRAWING 1337 - DA05 FOR PLAN OF LANDSIDE WORKS.
2. SHEDS ARE TO BE COLORBOND STEEL PROPRIETARY SHEDS, COLOUR PALE EUCALYPTUS.

[illegible]

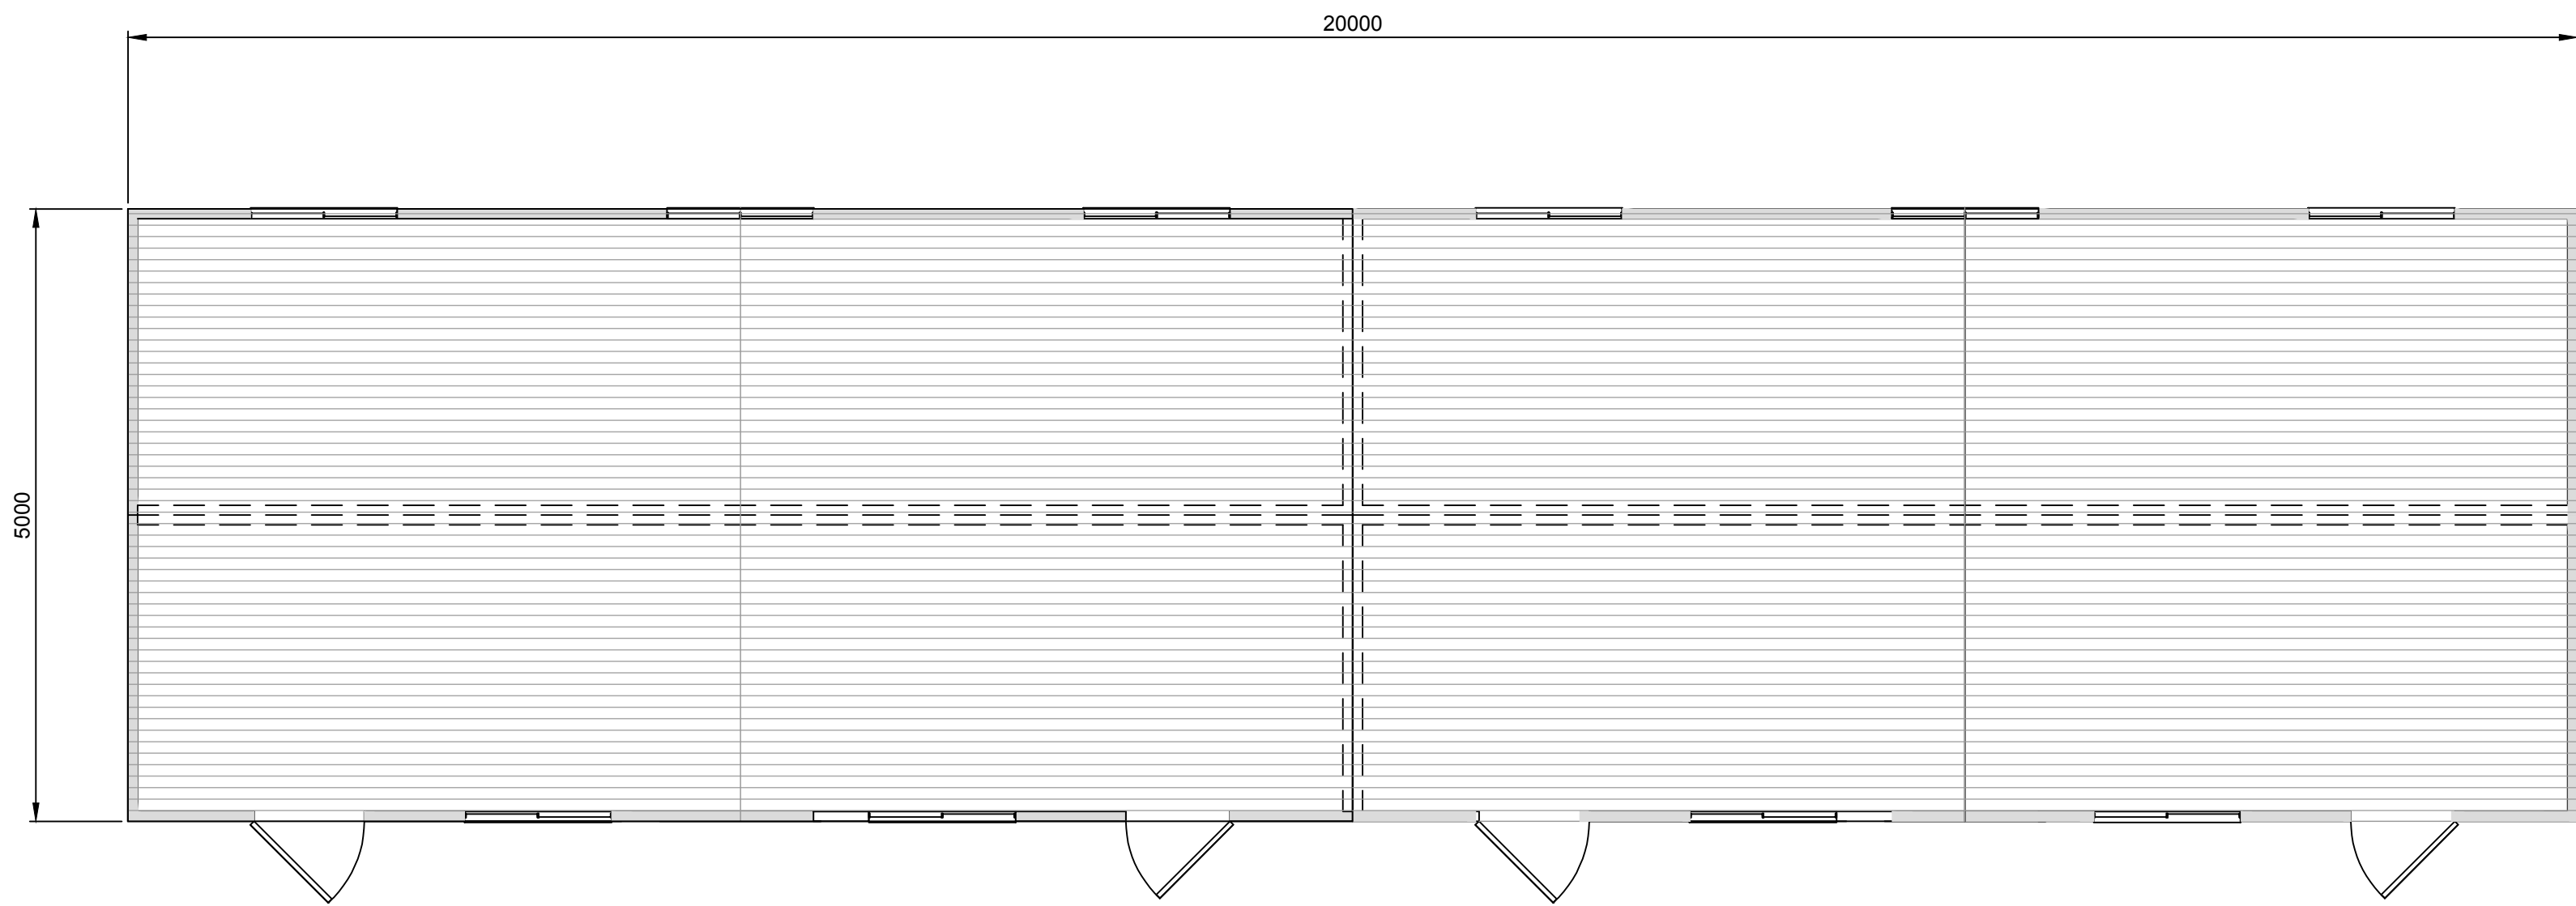


SITE OFFICE - PLAN
1:50

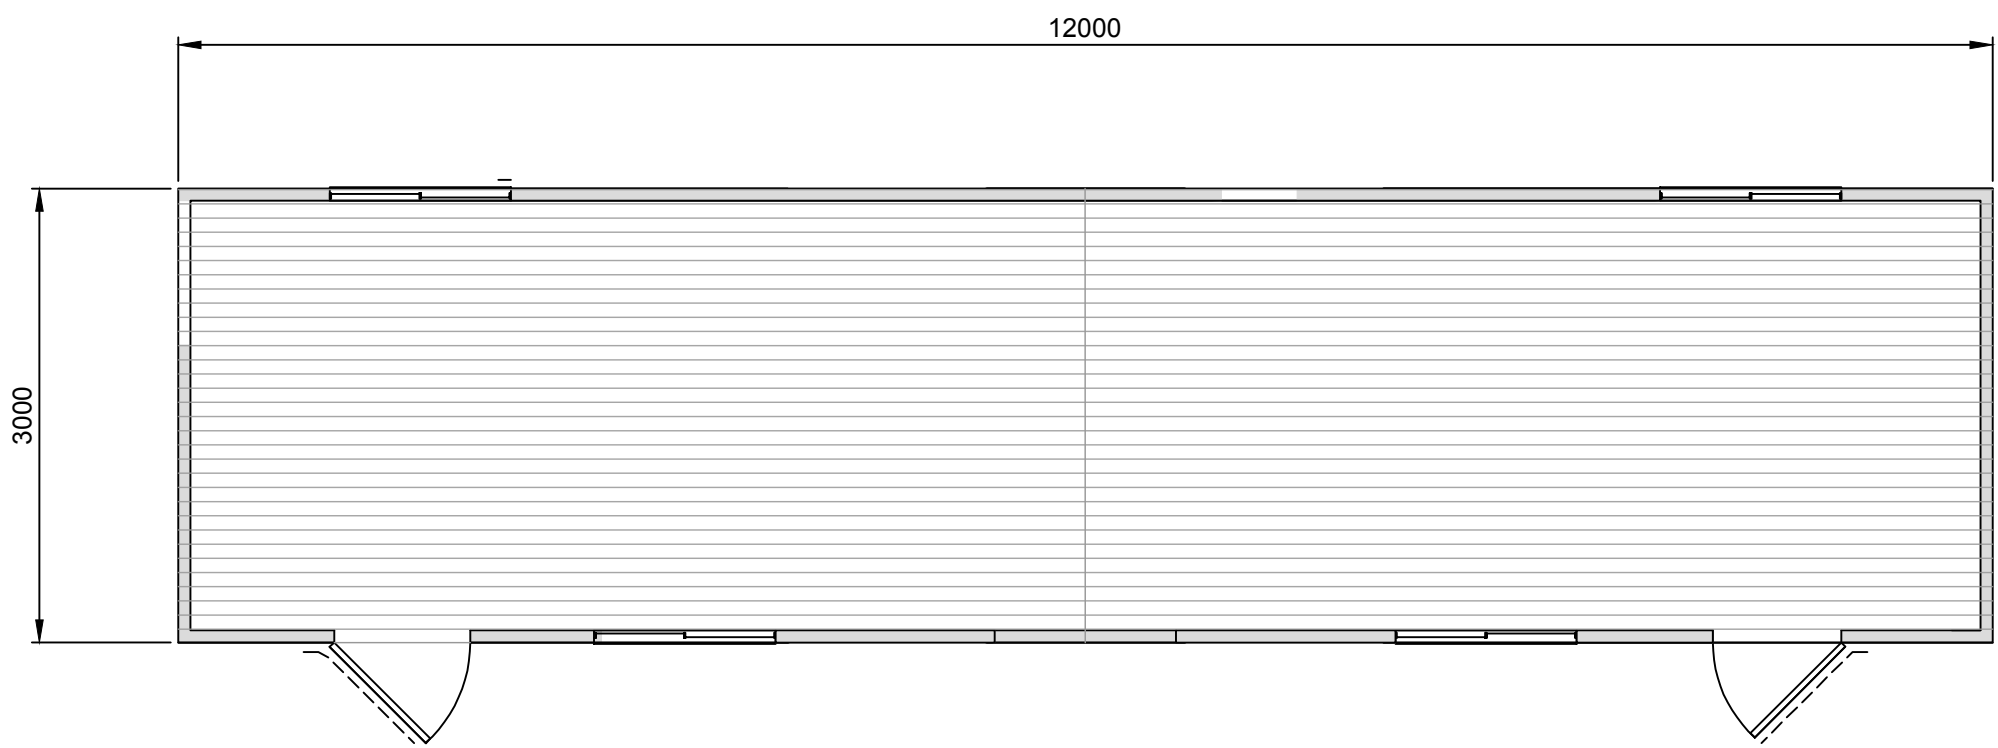


AMENTITIES BUILDING - PLAN
1:50

LUNCH ROOM BUILDING - PLAN
1:50

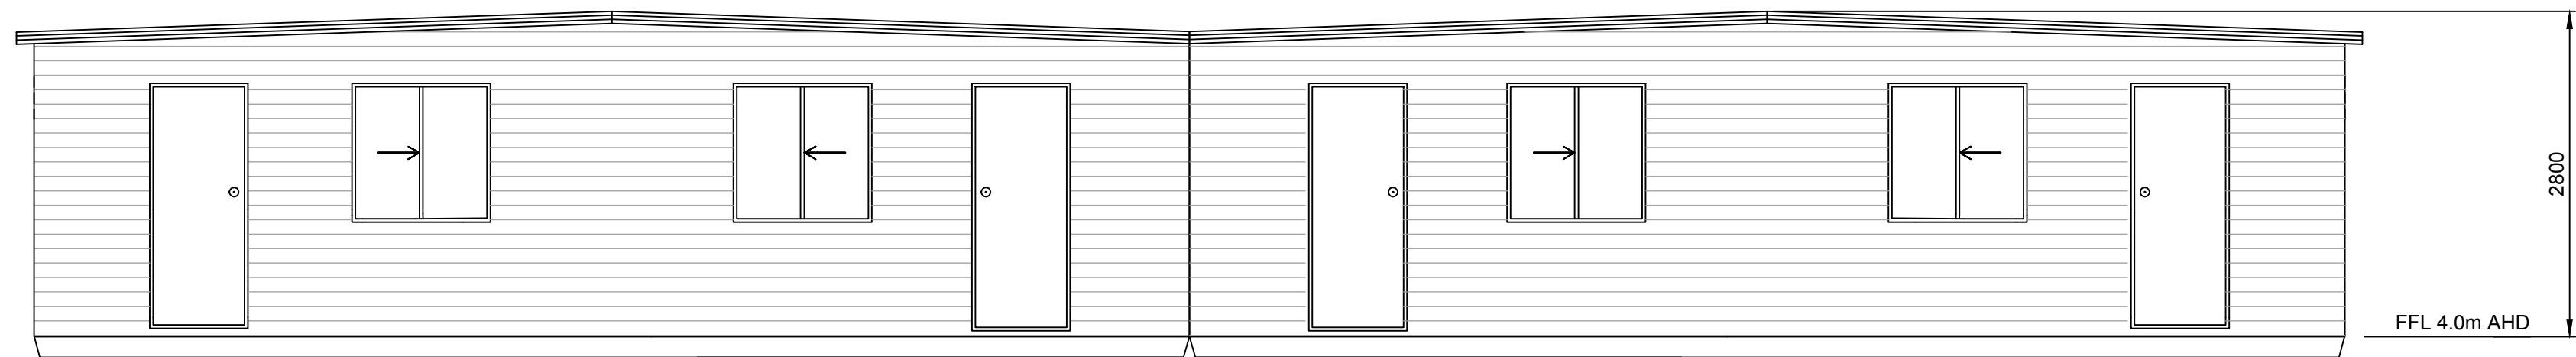

SITE OFFICE - TYPICAL ELEVATION
1:50

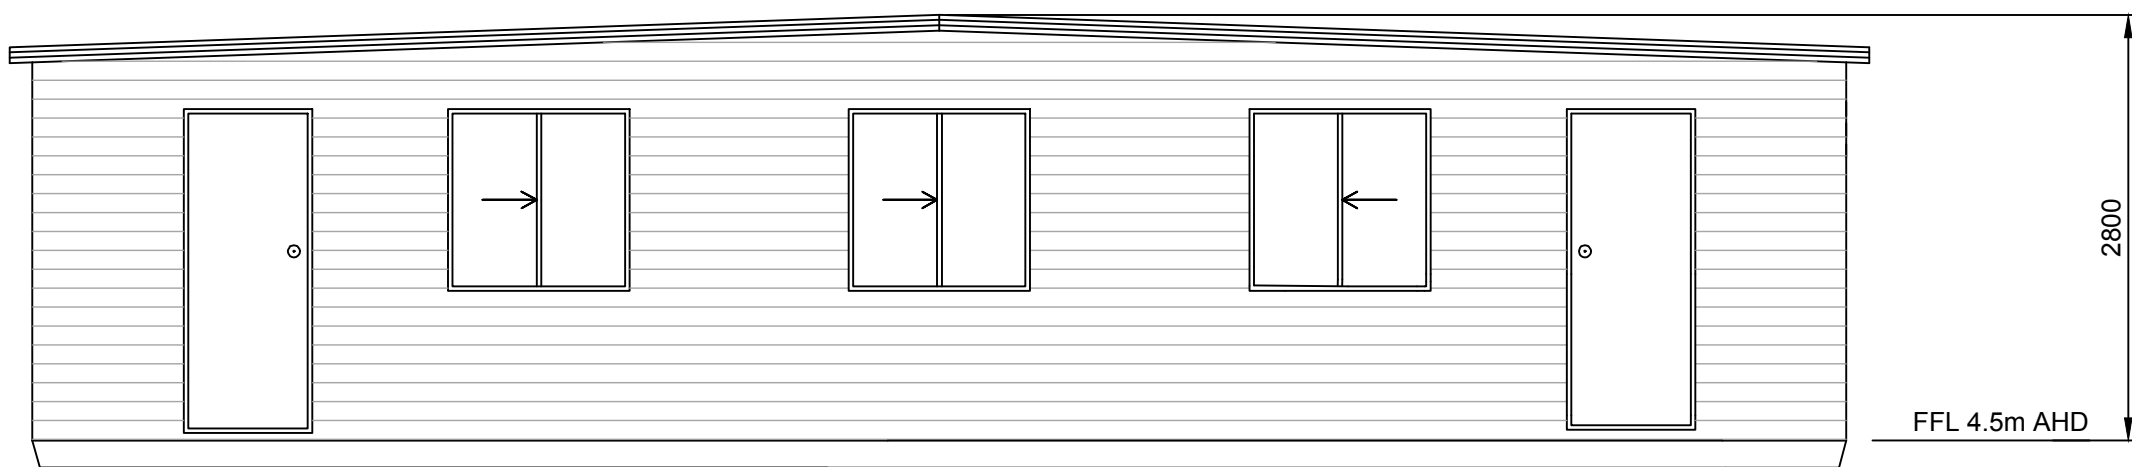

AMENTITIES - TYPICAL ELEVATION
1:50


LUNCH ROOM - TYPICAL ELEVATION
1:50

NOTES:

- REFER TO DRAWING 1337 - DA05 FOR PLAN OF LANDSIDE WORKS.
- DEMOUNTABLE BUILDINGS ARE TO BE CLADDED IN COLORBOND STEEL, COLOUR PALE EUCALYPTUS.
- INTERNAL BUILDING LAYOUTS TO BE DETERMINED IN BUILDING APPROVAL STAGE.

PRELIMINARY
NOT FOR CONSTRUCTION

REVISIONS	Rev No	Revision note	Date	Checked	Approved	 BURBURYCONSULTING Engineering & Project Management Civil Structural Maritime ABN 75 146 719 959 P.O. BOX 354 SOUTH HOBART, TAS 7004 P: (03) 6223 8007 F: (03) 6223 1143 E: admin@burburyconsulting.com.au COPYRIGHT © "This document is and shall remain the property of Burbury Consulting Pty Ltd. The document may only be used for the purpose for which it was commissioned and in accordance with the terms of engagement for the commission. Unauthorised use of this document it any way is prohibited"	Drawn By: R.PARKER	Date MARCH 2017	Client TASSAL	
	A	ISSUED FOR DA	16/03/17	JB	PB		Designed By: J.BURBURY	Date MARCH 2017	Project TRIABUNNA WHARF SPRING BAY SEAFOODS & TASSAL	
							Checked By:	Date	Title DEMOUNTABLE BUILDING DETAILS	
							Approved By:	Date	Scale AS SHOWN	
									A1	Drawing No. 1337 - DA08

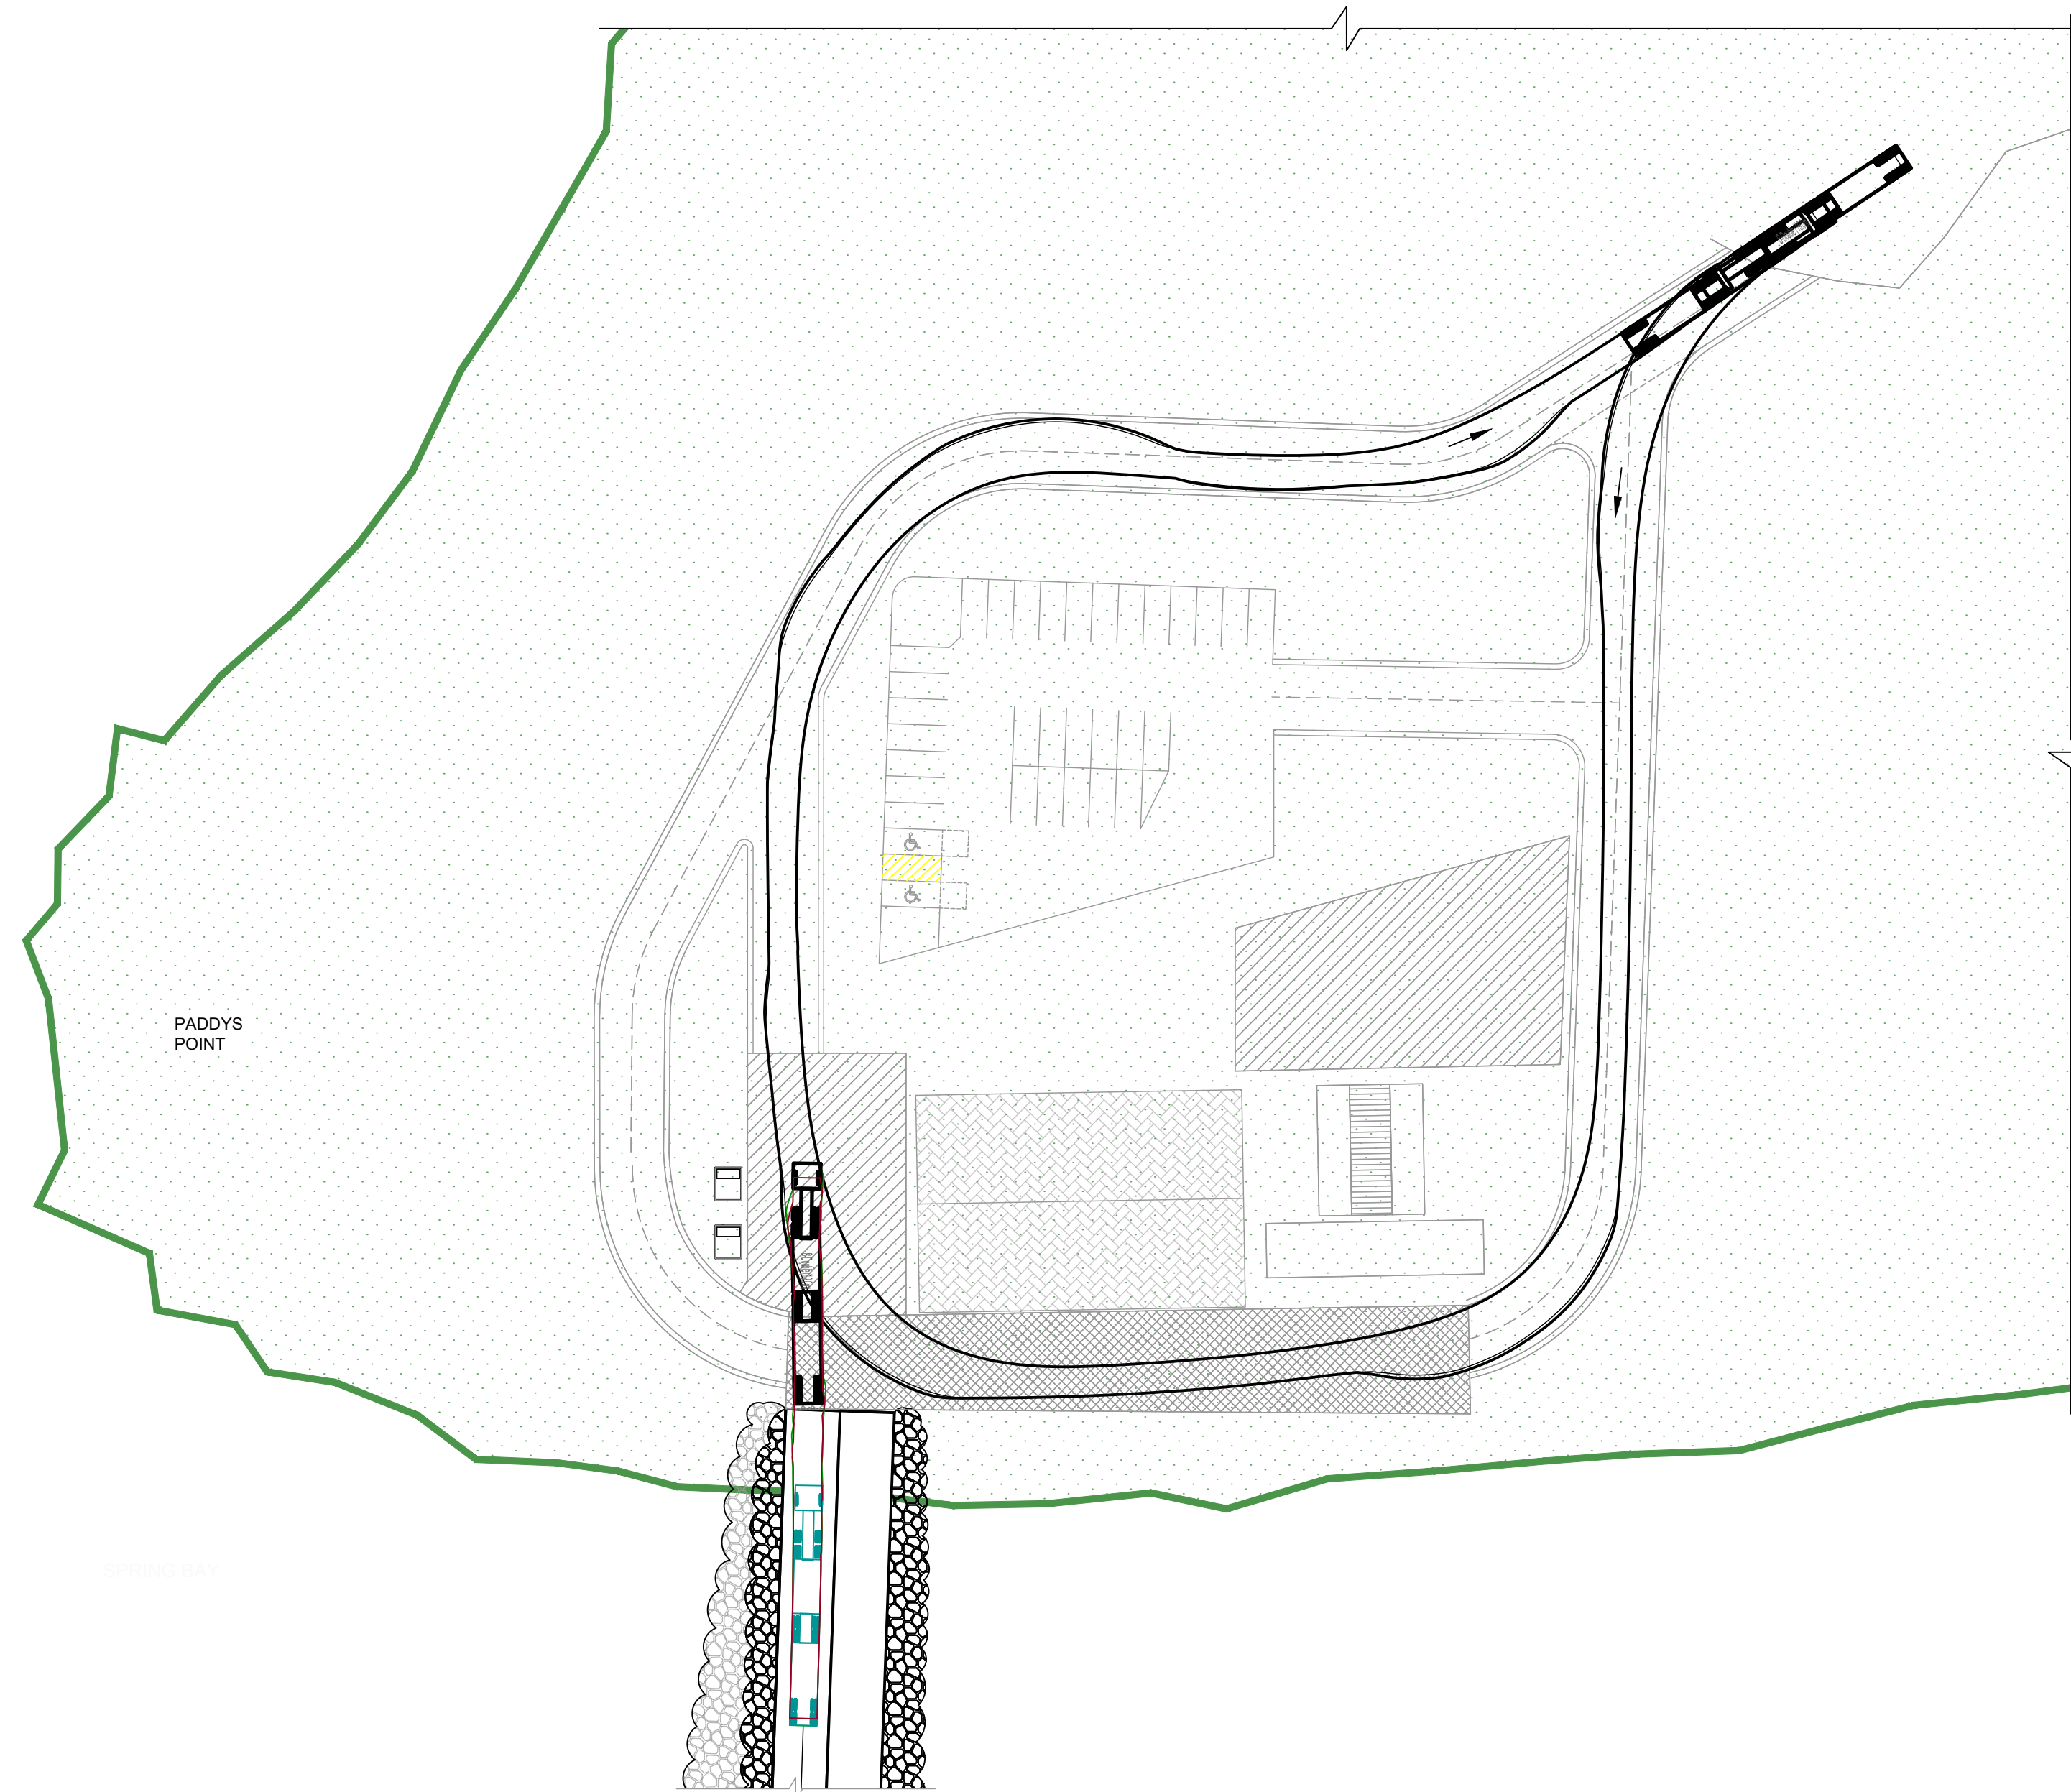

GENERAL ACCESS LOADING

	STEER	DRIVE	TANDEM AXLE	TANDEM AXLE	TOTAL
PRIME MOVER:	5.10 T	4.00 T	-	-	9.10 T
A-TRAILER*:	0.05 T	1.25 T	3.70 T	-	5.00 T
B-TRAILER*:	-	-	1.55 T	3.95 T	5.50 T
PAYLOAD:	0.76 T	10.78 T	8.89 T	8.87 T	29.30 T
TOTAL:	5.91 T	16.03 T	14.14 T	12.82 T	48.90 T

NOTE

1. VEHICLE TRACKING SHOWN FOR A 19m B-DOUBLE (SEE ATTACHED SKETCH).
2. FORWARD SPEED SHOWN IS 10km/h.
3. REVERSE SPEED SHOWN IS 2km/h.

REVISIONS	Rev No	Revision note	Date	Checked	Approved
	A	ISSUED FOR DA	16/03/17	JB	DU



ABN 75 146 719 959
P.O. BOX 354
SOUTH HOBART, TAS 7004
P: (03) 6223 8007
F: (03) 6223 1143
E: admin@burburyconsulting.com.au


COPYRIGHT ©
"This document is and shall remain the property of
Burbury Consulting Pty Ltd. The document may only
be used for the purpose for which it was commissioned
and in accordance with the terms of engagement for
the commission. Unauthorised use of this document in
any way is prohibited"

Drawn By:	R.PARKER
Designed By:	J.BURBURY
Checked By:	
Approved By:	

Date	MARCH 2017
Date	MARCH 2017
Date	
Date	

Client	TASSAL
Project	TRIABUNNA WHARF SPRING BAY SEAFOODS & TASSAL
Title	TRUCK TURNING PLAN

Scale	AS SHOWN	A1	Drawing No.	1337 - DA09	Rev	A
-------	----------	----	-------------	-------------	-----	---

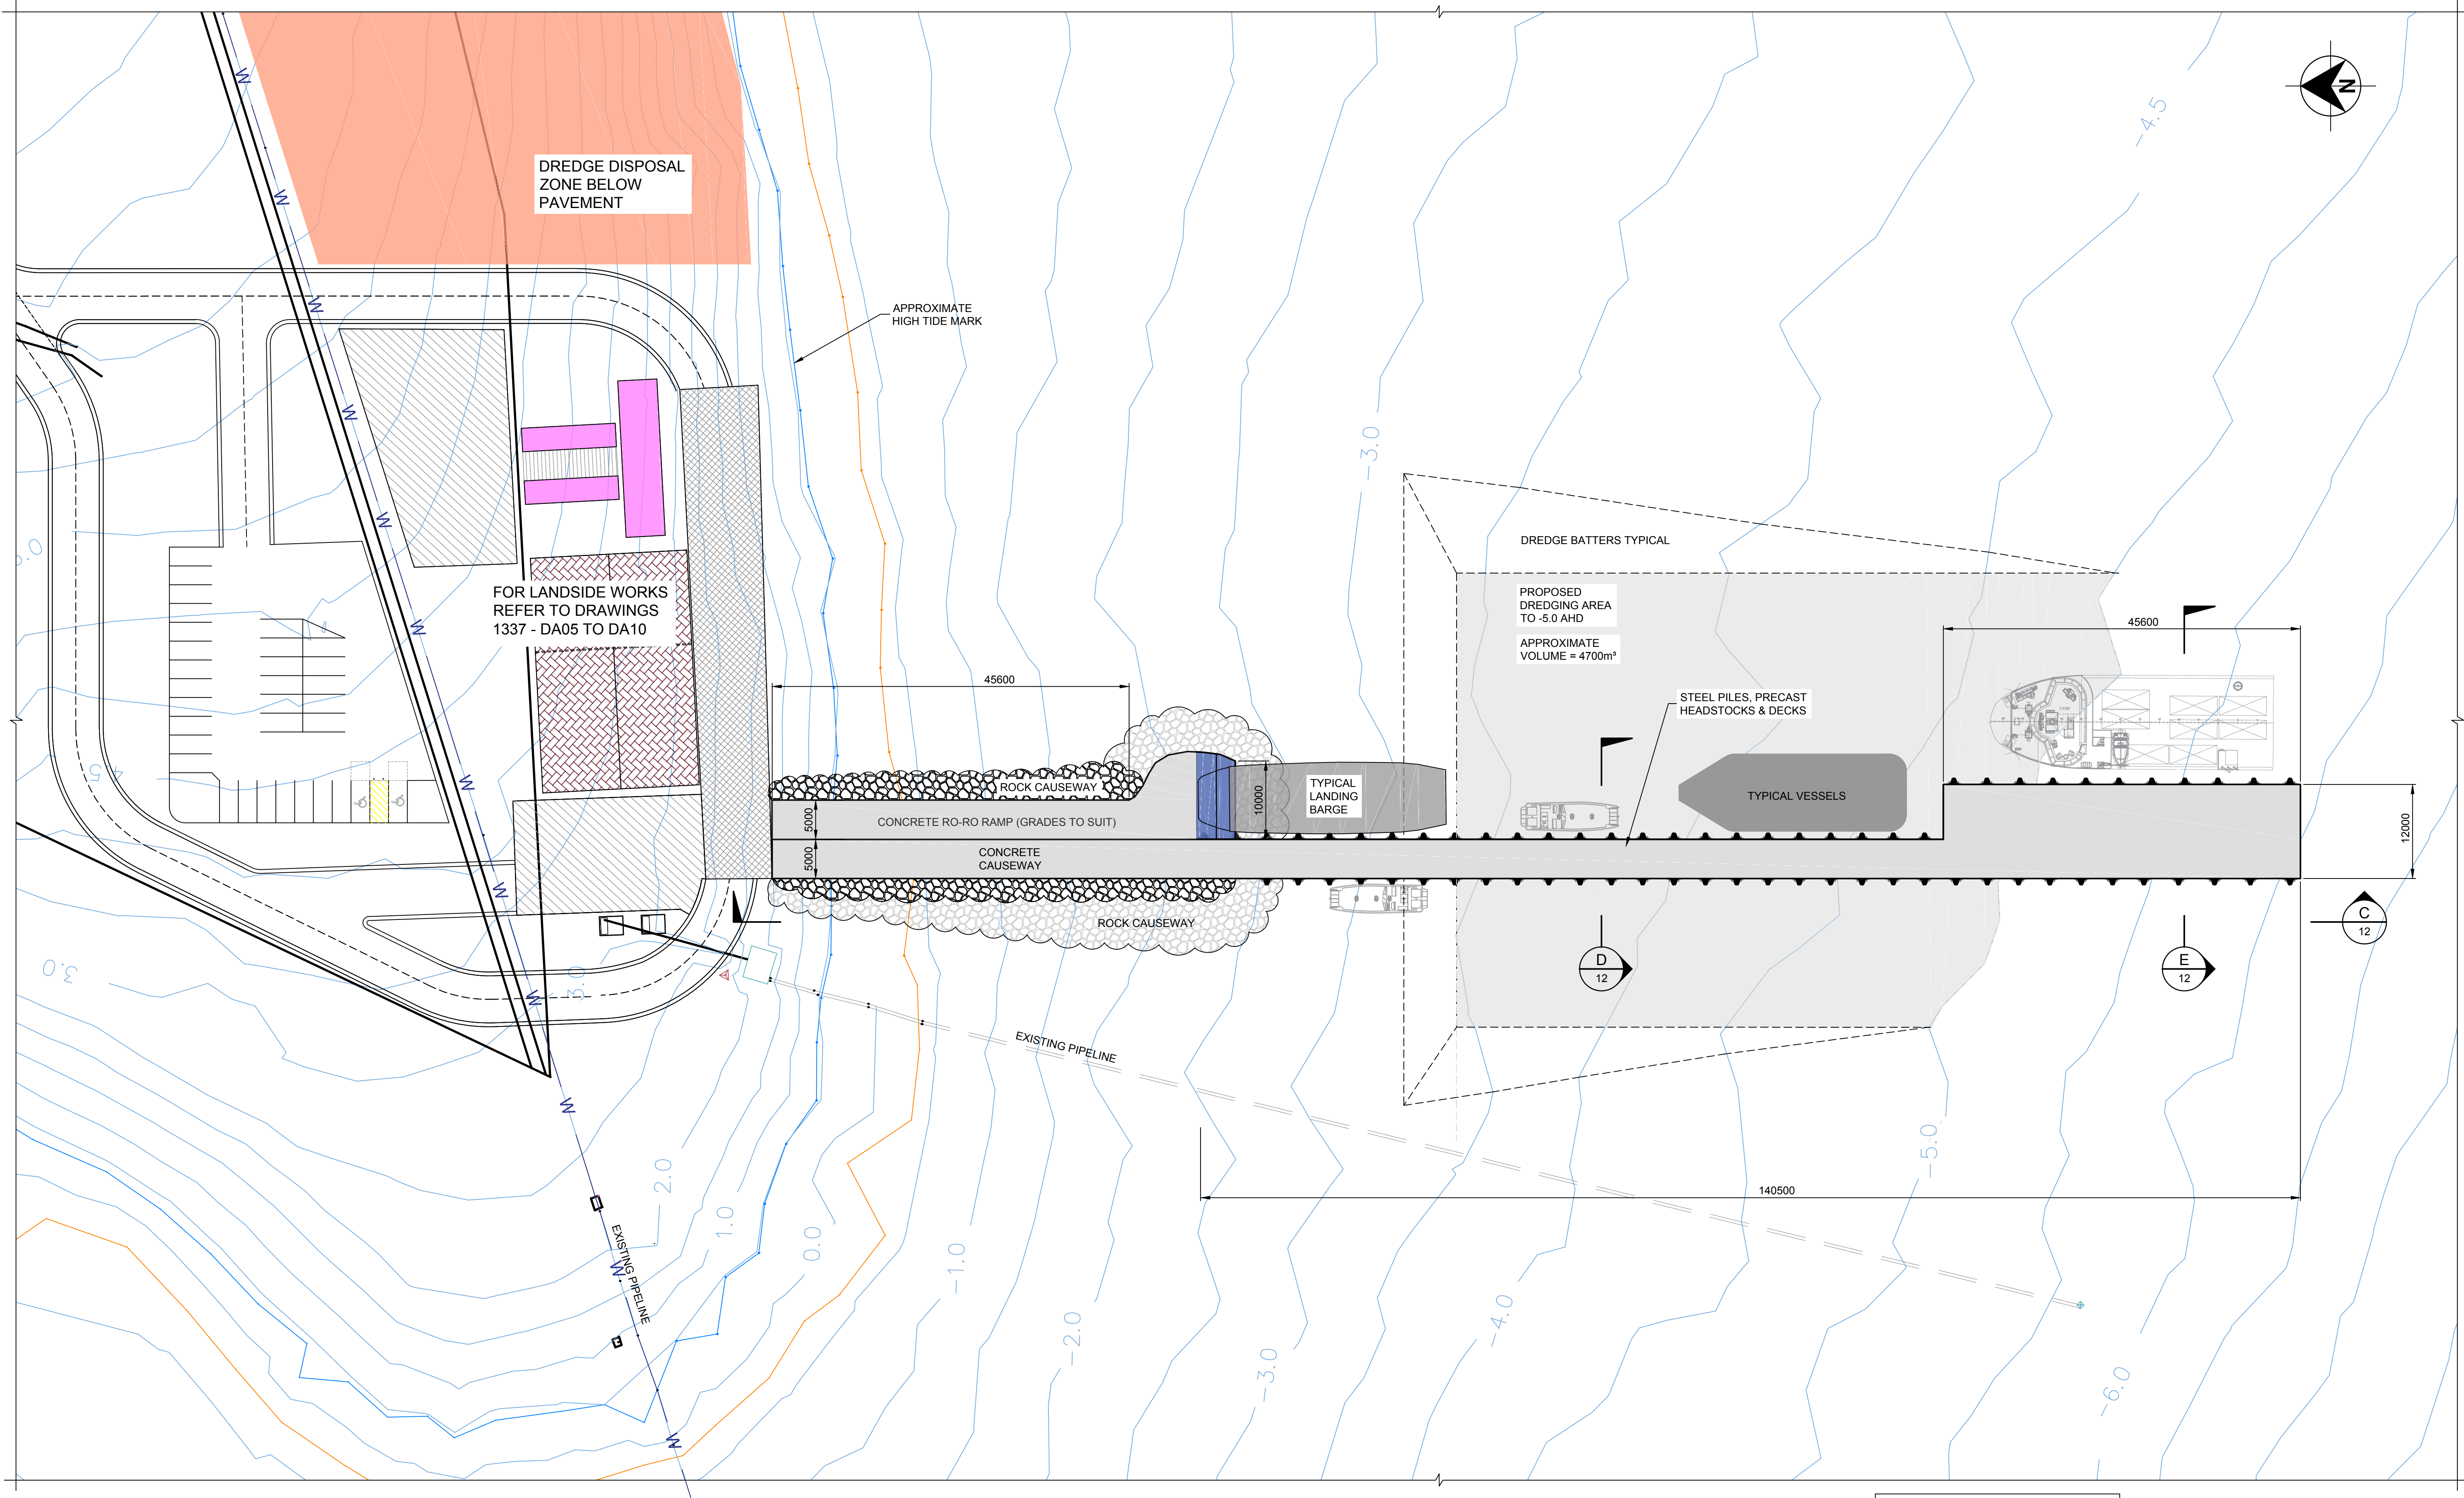

WHARF GENERAL ARRANGEMENT
1:250

WHARF AREA	
WHARF	1022m²

PRELIMINARY
NOT FOR CONSTRUCTION

REVISIONS	Rev No	Revision note	Date	Checked	Approved
	A	ISSUED FOR DA	16/03/17	JB	DU





ABN 75 146 719 959
P.O. BOX 354
SOUTH HOBART, TAS 7004
P: (03) 6223 8007
F: (03) 6223 1143
E: admin@burburyconsulting.com.au

COPYRIGHT ©
"This document is and shall remain the property of Burbury Consulting Pty Ltd. The document may only be used for the purpose for which it was commissioned and in accordance with the terms of engagement for the commission. Unauthorised use of this document in any way is prohibited"


Drawn By: R.PARKER	Date: MARCH 2017
Designed By: J.BURBURY	Date: MARCH 2017
Checked By:	Date:
Approved By:	Date:

Client: TASSAL
Project: TRIABUNNA WHARF SPRING BAY SEAFOODS & TASSAL
Title: WHARF GENERAL ARRANGEMENT


Scale: AS SHOWN	A1	Drawing No: 1337 - DA11	Rev: A
--------------------	----	----------------------------	-----------

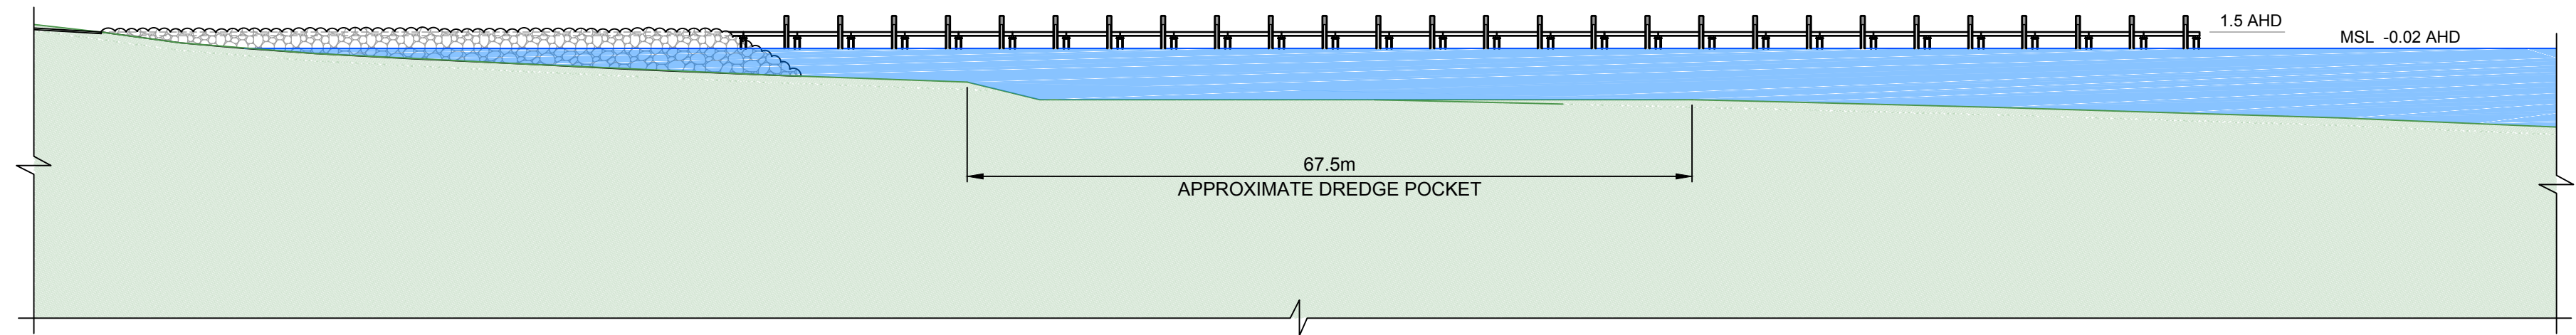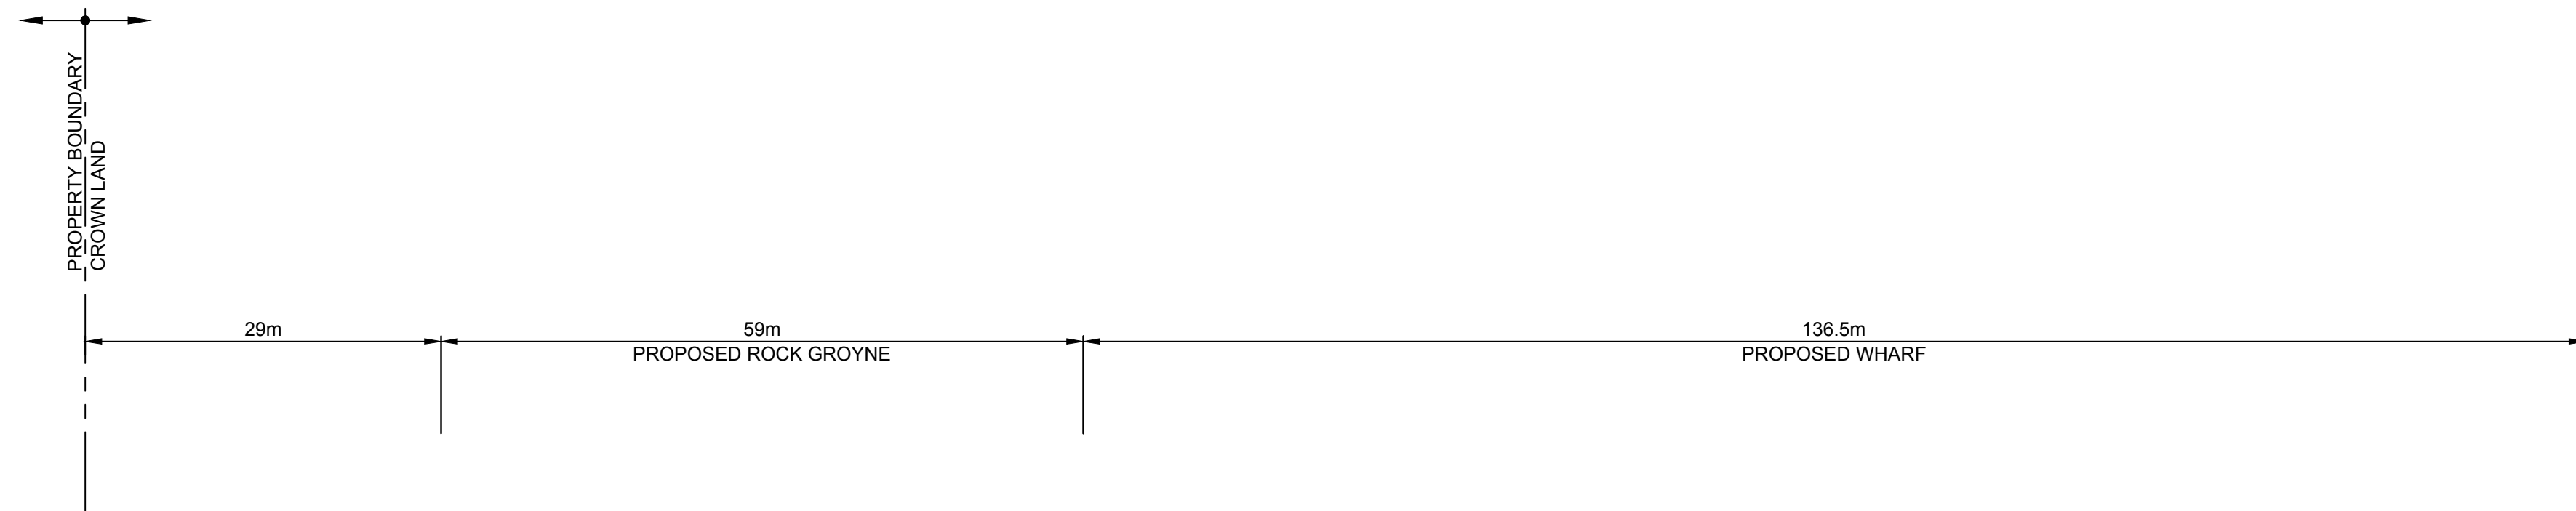

SECTION C
1:500

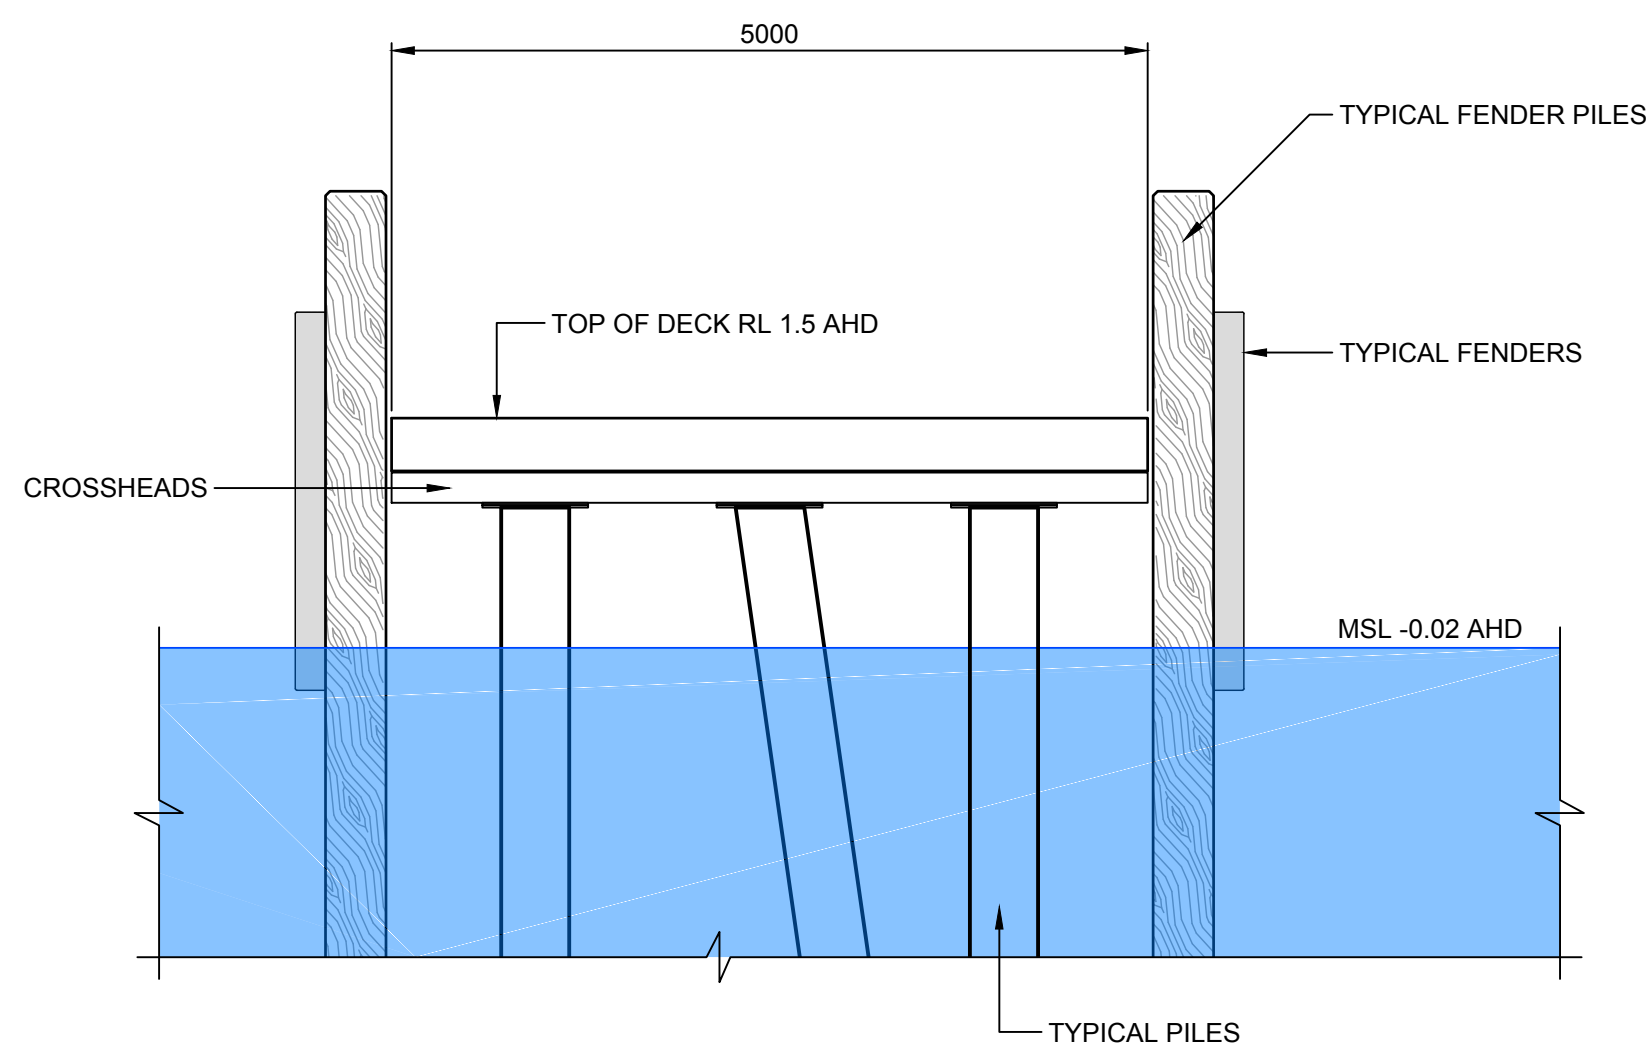

SECTION D
1:50

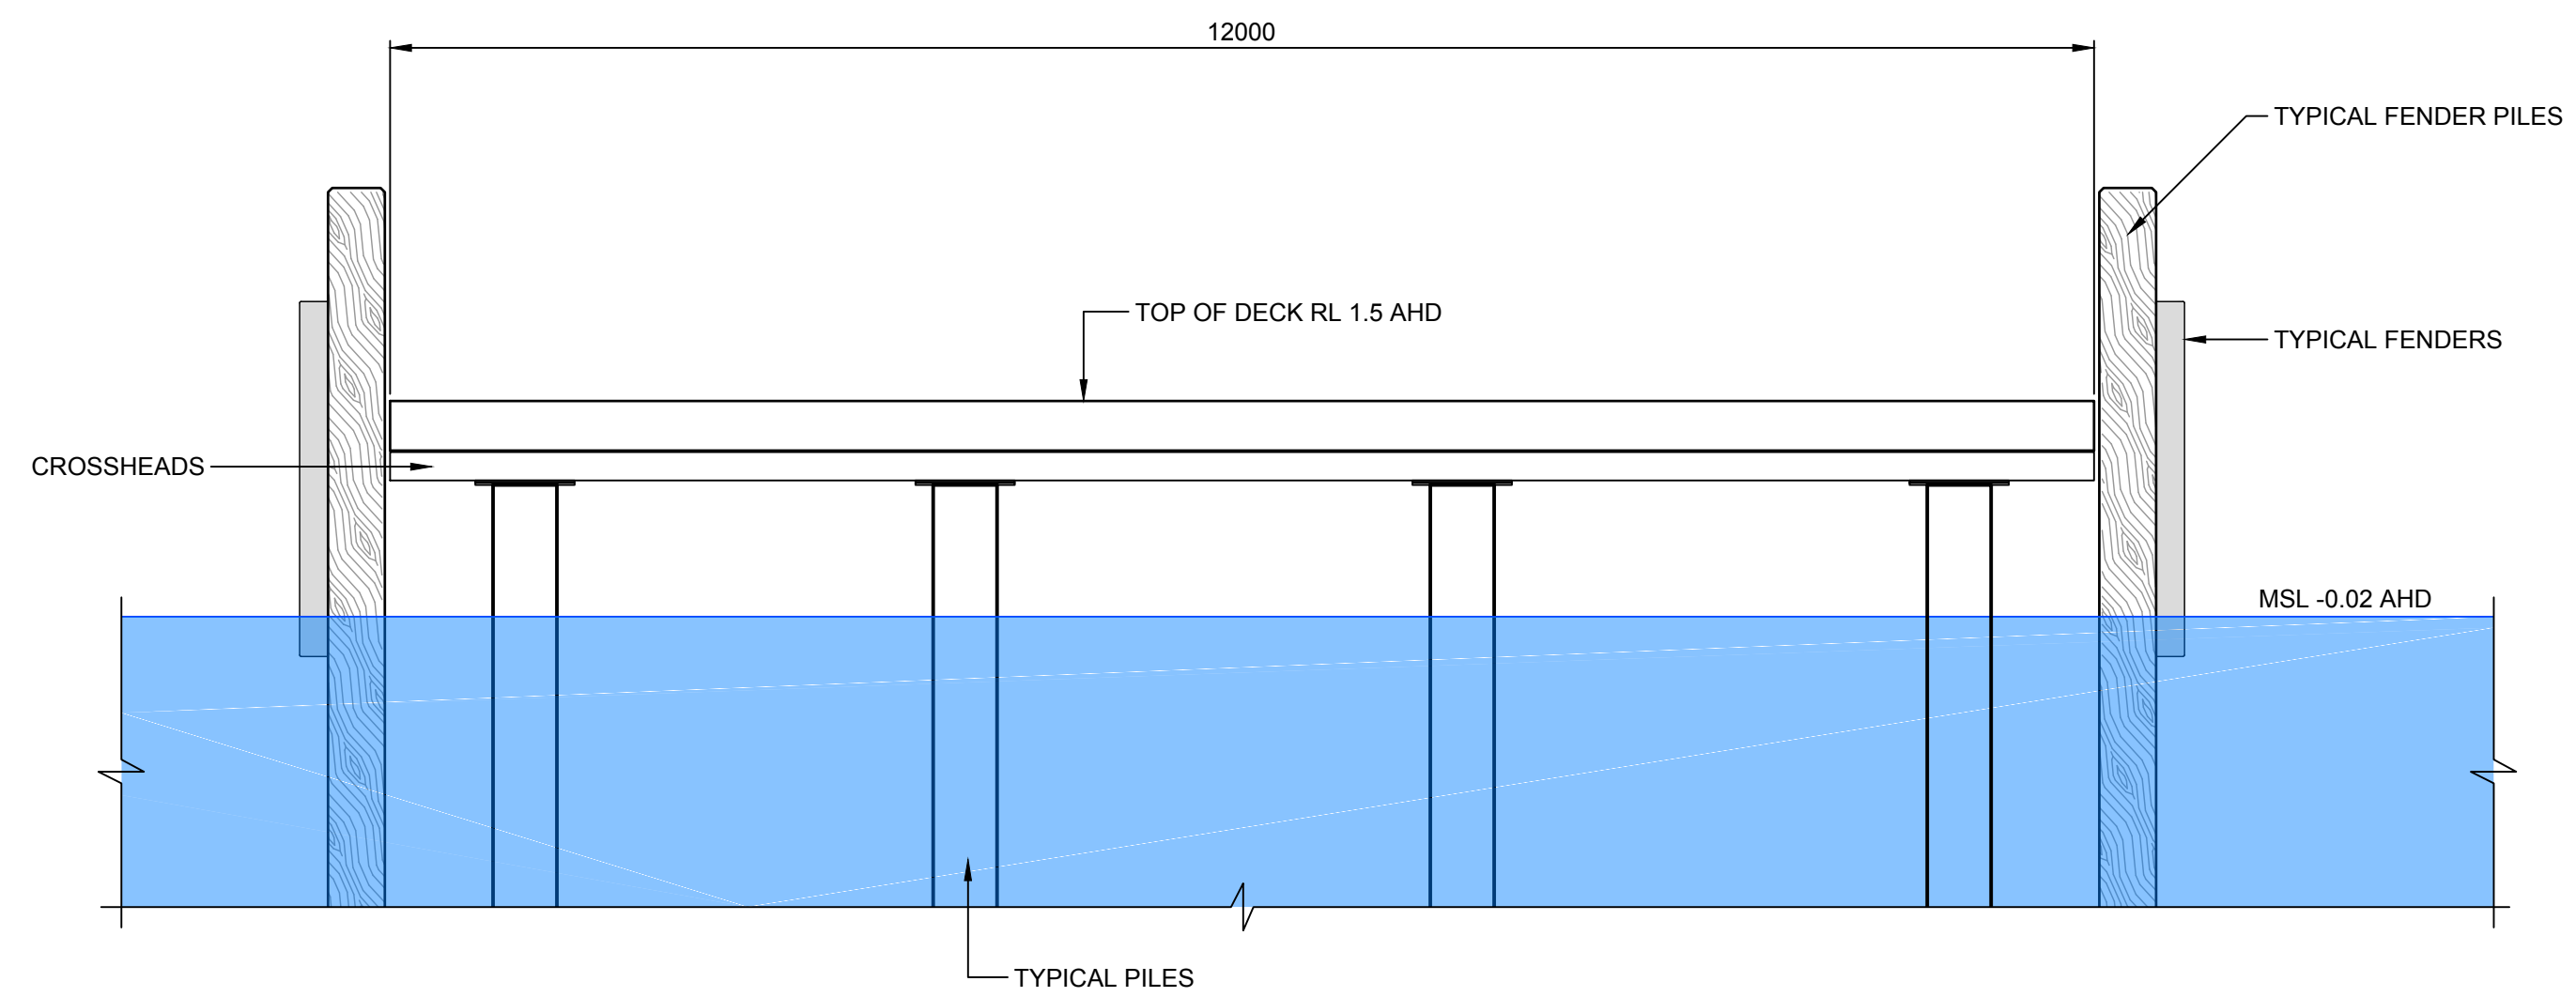

SECTION D
1:50

NOTE:
REFER TO DRAWING 1337 - DA11
FOR WHARF PLAN

PRELIMINARY
NOT FOR CONSTRUCTION

REVISIONS	Rev No	Revision note	Date	Checked	Approved	BURBURYCONSULTING Engineering & Project Management Civil & Structural & Marine ABN 75 146 719 959 P.O. BOX 354 SOUTH HOBART, TAS 7004 P: (03) 6223 8007 F: (03) 6223 1143 E: admin@burburyconsulting.com.au COPYRIGHT © "This document is and shall remain the property of Burbury Consulting Pty Ltd. The document may only be used for the purpose for which it was commissioned and in accordance with the terms of engagement for the commission. Unauthorised use of this document it any way is prohibited"	Drawn By: R.PARKER		Date MARCH 2017	Client TASSAL	
	A	ISSUED FOR DA	16/03/17	JB	PB		Designed By: J.BURBURY		Date MARCH 2017	Project TRIABUNNA WHARF SPRING BAY SEAFOODS & TASSAL	
							Checked By:		Date	Title WHARF SECTION	
							Approved By:		Date	Scale AS SHOWN	
										A1	Drawing No. 1337 - DA12