

Andy Hamilton & Associates
CONSULTING LAND & ENGINEERING SURVEYORS & PLANNERS

PO BOX 223 BICHENO 7215 0418 593300

PROPOSED SUBDIVISION

OWNER: P & M HARVEY

MAP REF: LIST

GRANTEE: FRANK AUGUSTINE HILL


TITLE REF CT 152064-1

VICINITY: TOWN OF BICHENO

SCALE 1-2570 A3

MUNICIPALITY: GLAMORGAN SPRING BAY

Necessary Easements to be fixed on Survey
Dimensions & Areas Subject to Survey
Plan for the purpose of this proposal only

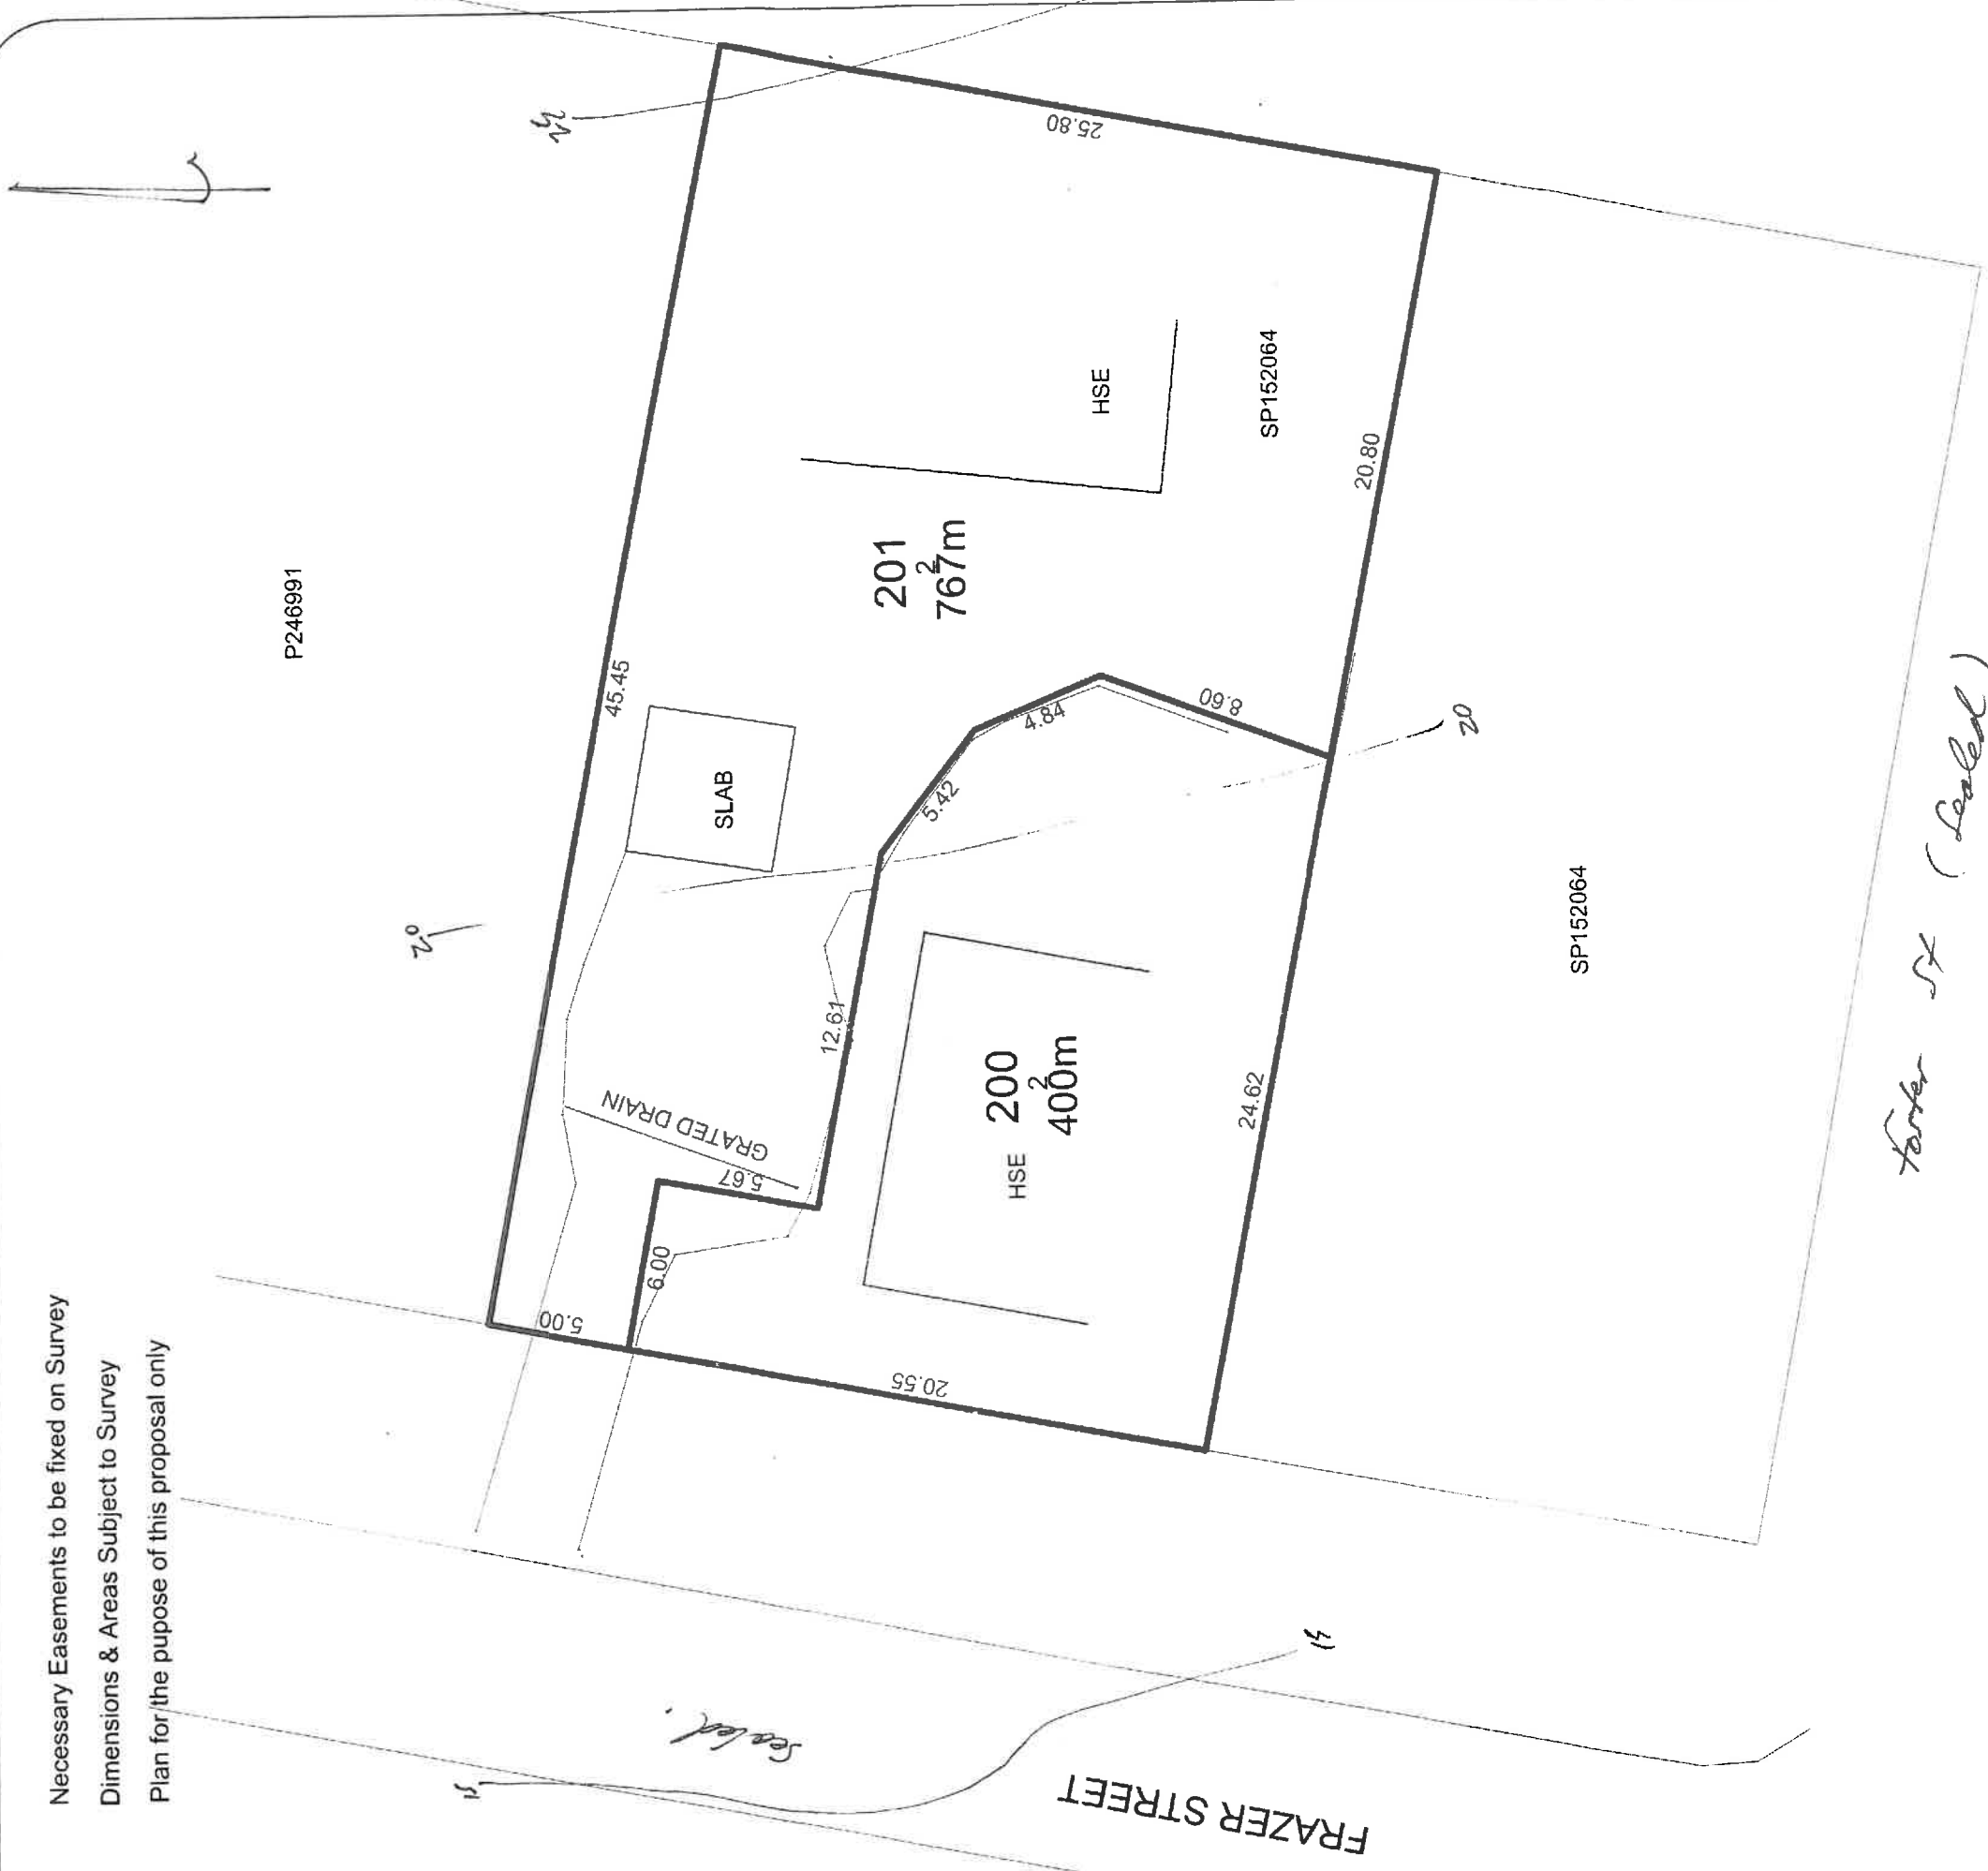

Sealed

REF: 5534 5960
DATE: 26-10-17

[Signature]
REGISTERED SURVEYOR

Andy Hamilton & Associates
CONSULTING LAND & ENGINEERING SURVEYORS & PLANNERS

PO BOX 223 BICHENO 7215 0418 593300

PROPOSED SUBDIVISION

PROPOSED SERVICES PLAN.

OWNER: P & M HARVEY

MAP REF: LIST

GRANTEE: FRANK AUGUSTINE HILL


TITLE REF CT 152064-1

VICINITY: TOWN OF BICHENO

SCALE 1-250 A3

MUNICIPALITY: GLAMORGAN SPRING BAY

Necessary Easements to be fixed on Survey
Dimensions & Areas Subject to Survey
Plan for the purpose of this proposal only

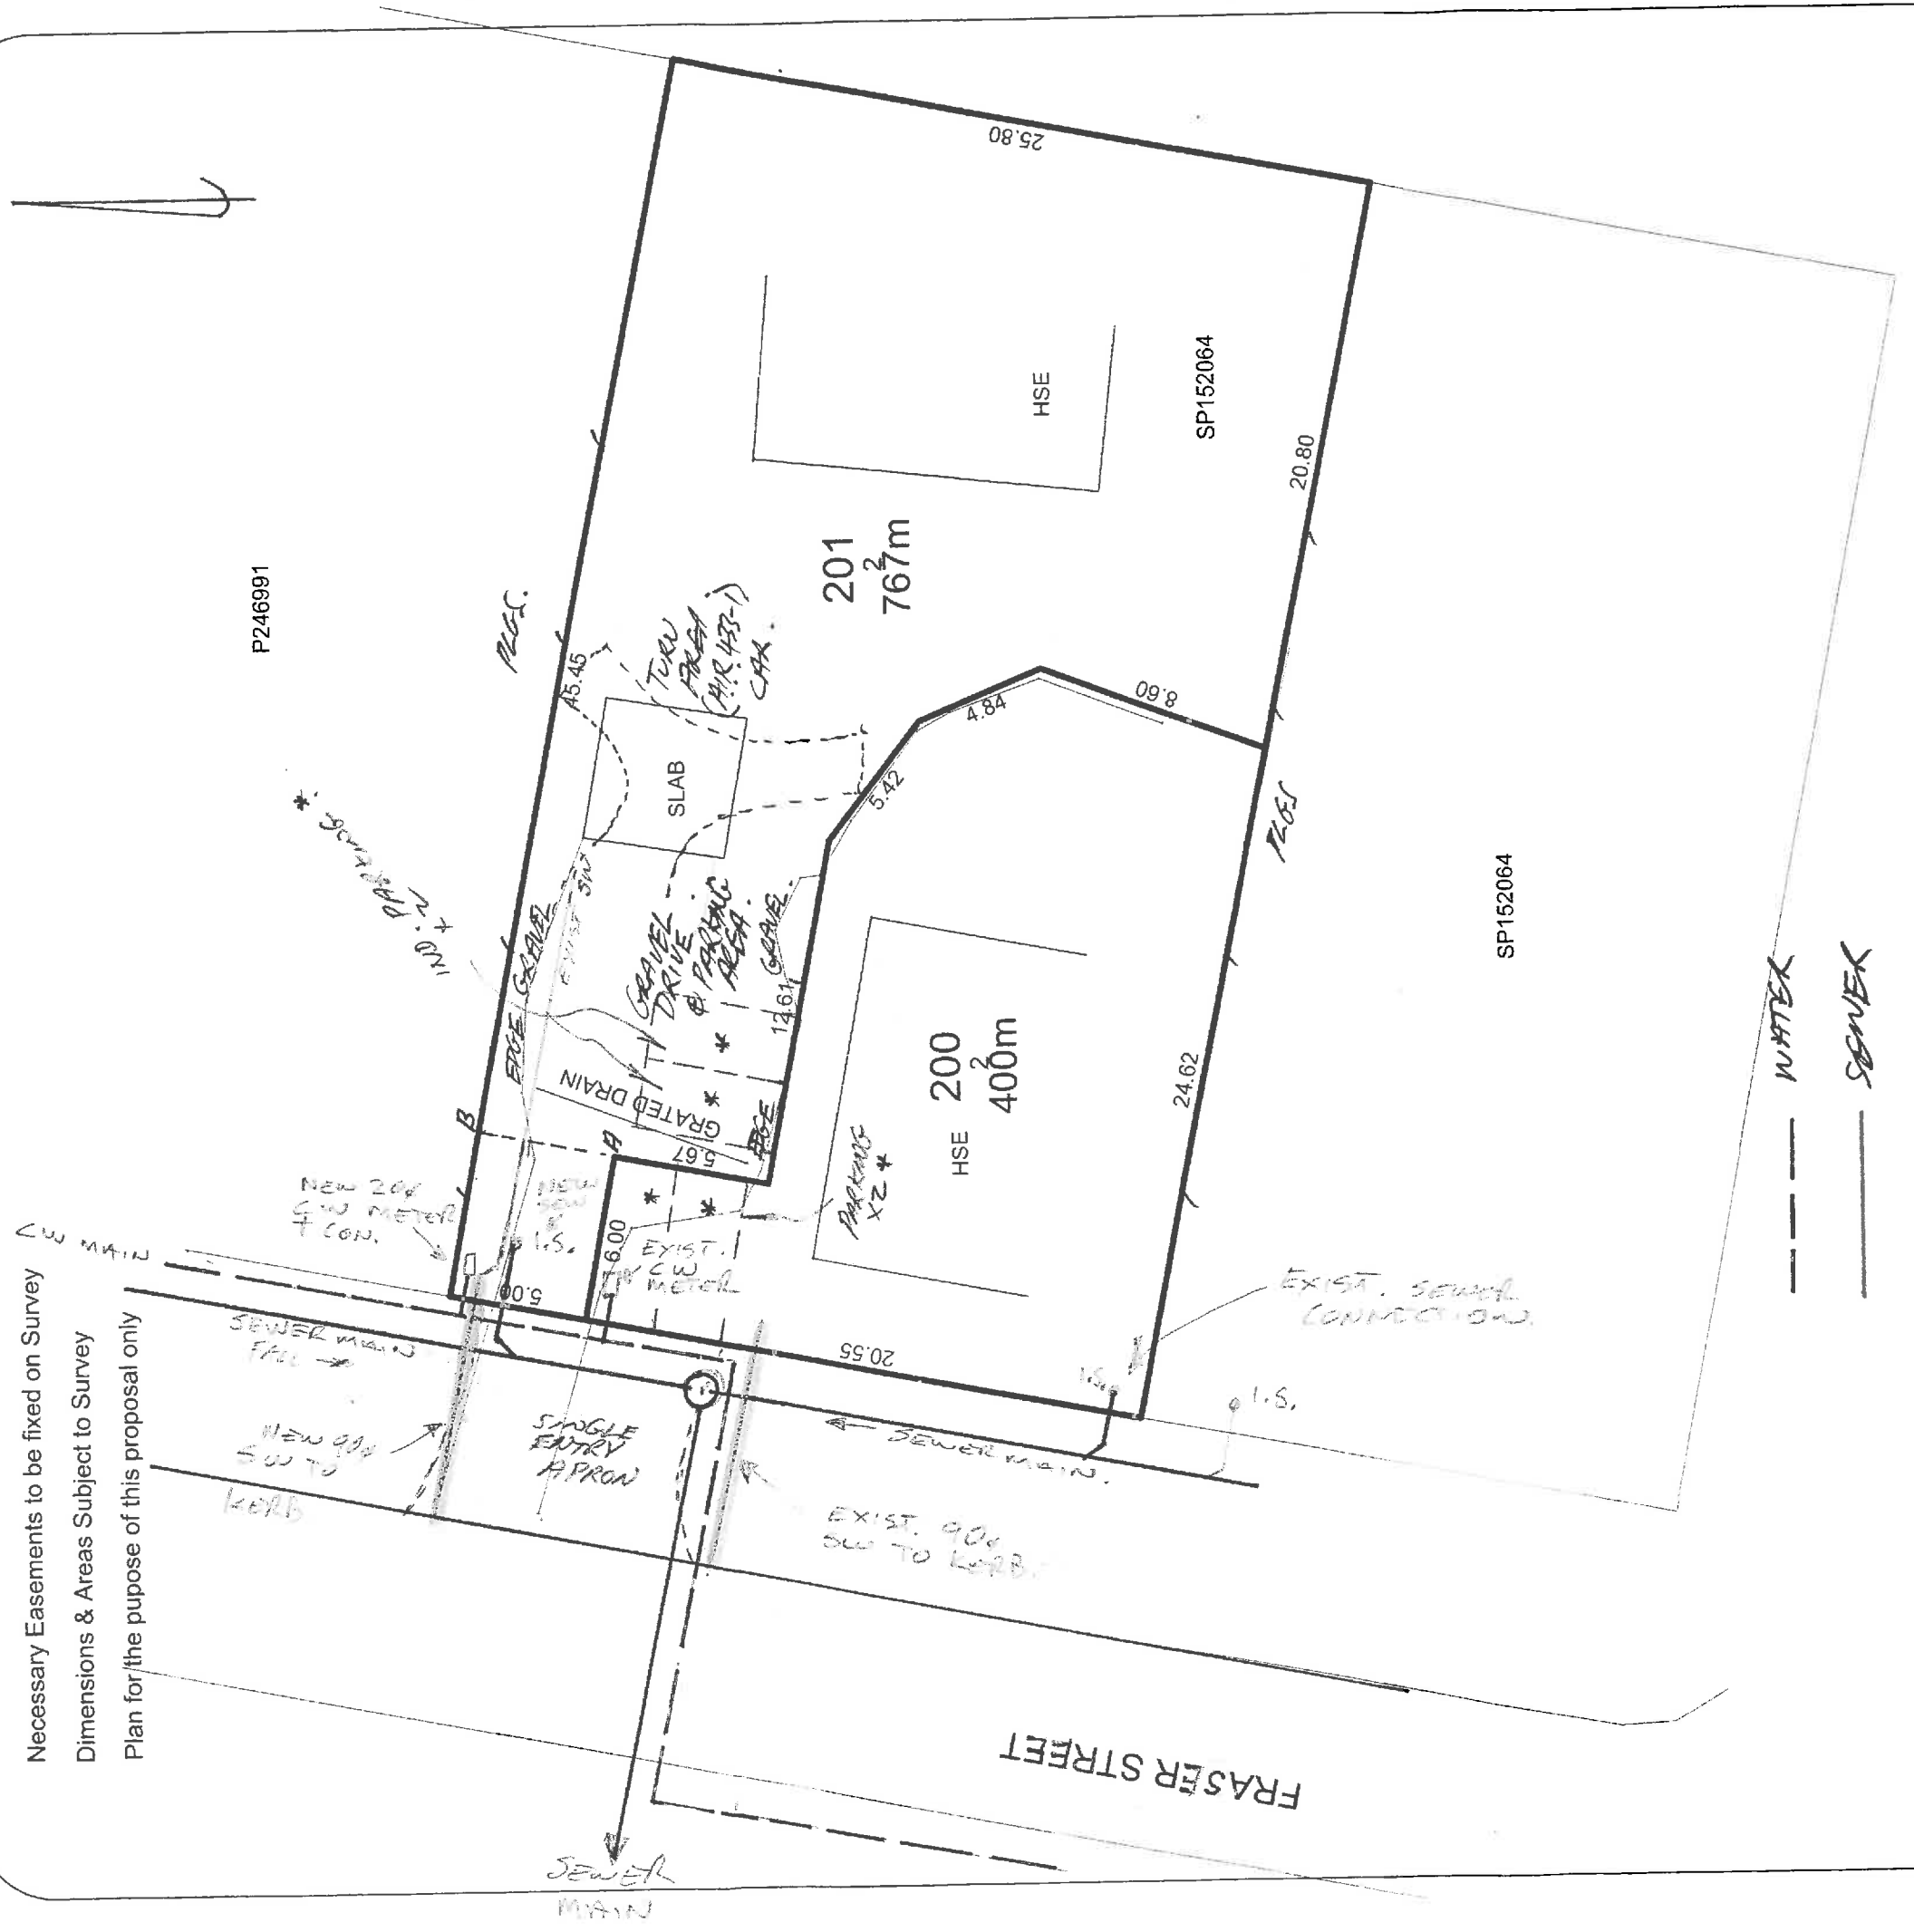

5960

REF:

DATE: 26-10-17

--- WATER
— SEWER
— S.W.

[Signature] 1.11.17

REGISTERED SURVEYOR