

TRIABUNNA TOMORROW

VICARY AND CHARLES STREET UPGRADE



DRAWING INDEX	
Sheet Number	Sheet Title
C1001	COVER AND DRAWING LIST
C1101	GENERAL ARRANGEMENT
C1201	DETAIL SHEET 1 OF 2
C1202	DETAIL SHEET 2 OF 2
C1501	LANDSCAPE DETAIL SHEET 1 OF 3
C1502	LANDSCAPE DETAIL SHEET 2 OF 3
C1503	LANDSCAPE DETAIL SHEET 3 OF 3




LOCALITY PLAN




No.	Revision	Drawn	Checked	Authorised	Date
D	CONSULTATION	AWH		BD	6.25
C	CONSULTATION	AWH		BD	6.25
B	CLIENT REVIEW	AWH		BD	2.25
A	CLIENT REVIEW	AWH		BD	12.24


Conditions of use:
This document may only be used by SETas's client (and any other person who SETas has agreed can use this document) for the purpose for which it was prepared and must not be used by any other person or for any other purpose.

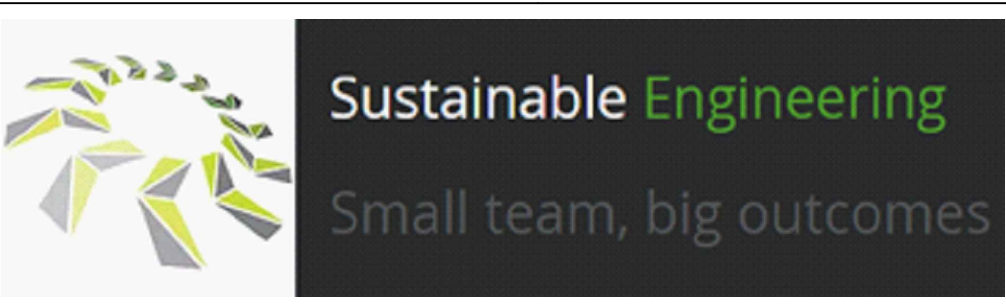

Client	GLAMORGAN SPRING BAY COUNCIL				
Project	TRIABUNNA TOMORROW VICARY AND CHARLES STREET UPGRADE				
Title	COVER AND DRAWING LIST				
Drawing Number	24032 - C1001	A1	Datum	GDA2020	Revision D 18.06.25

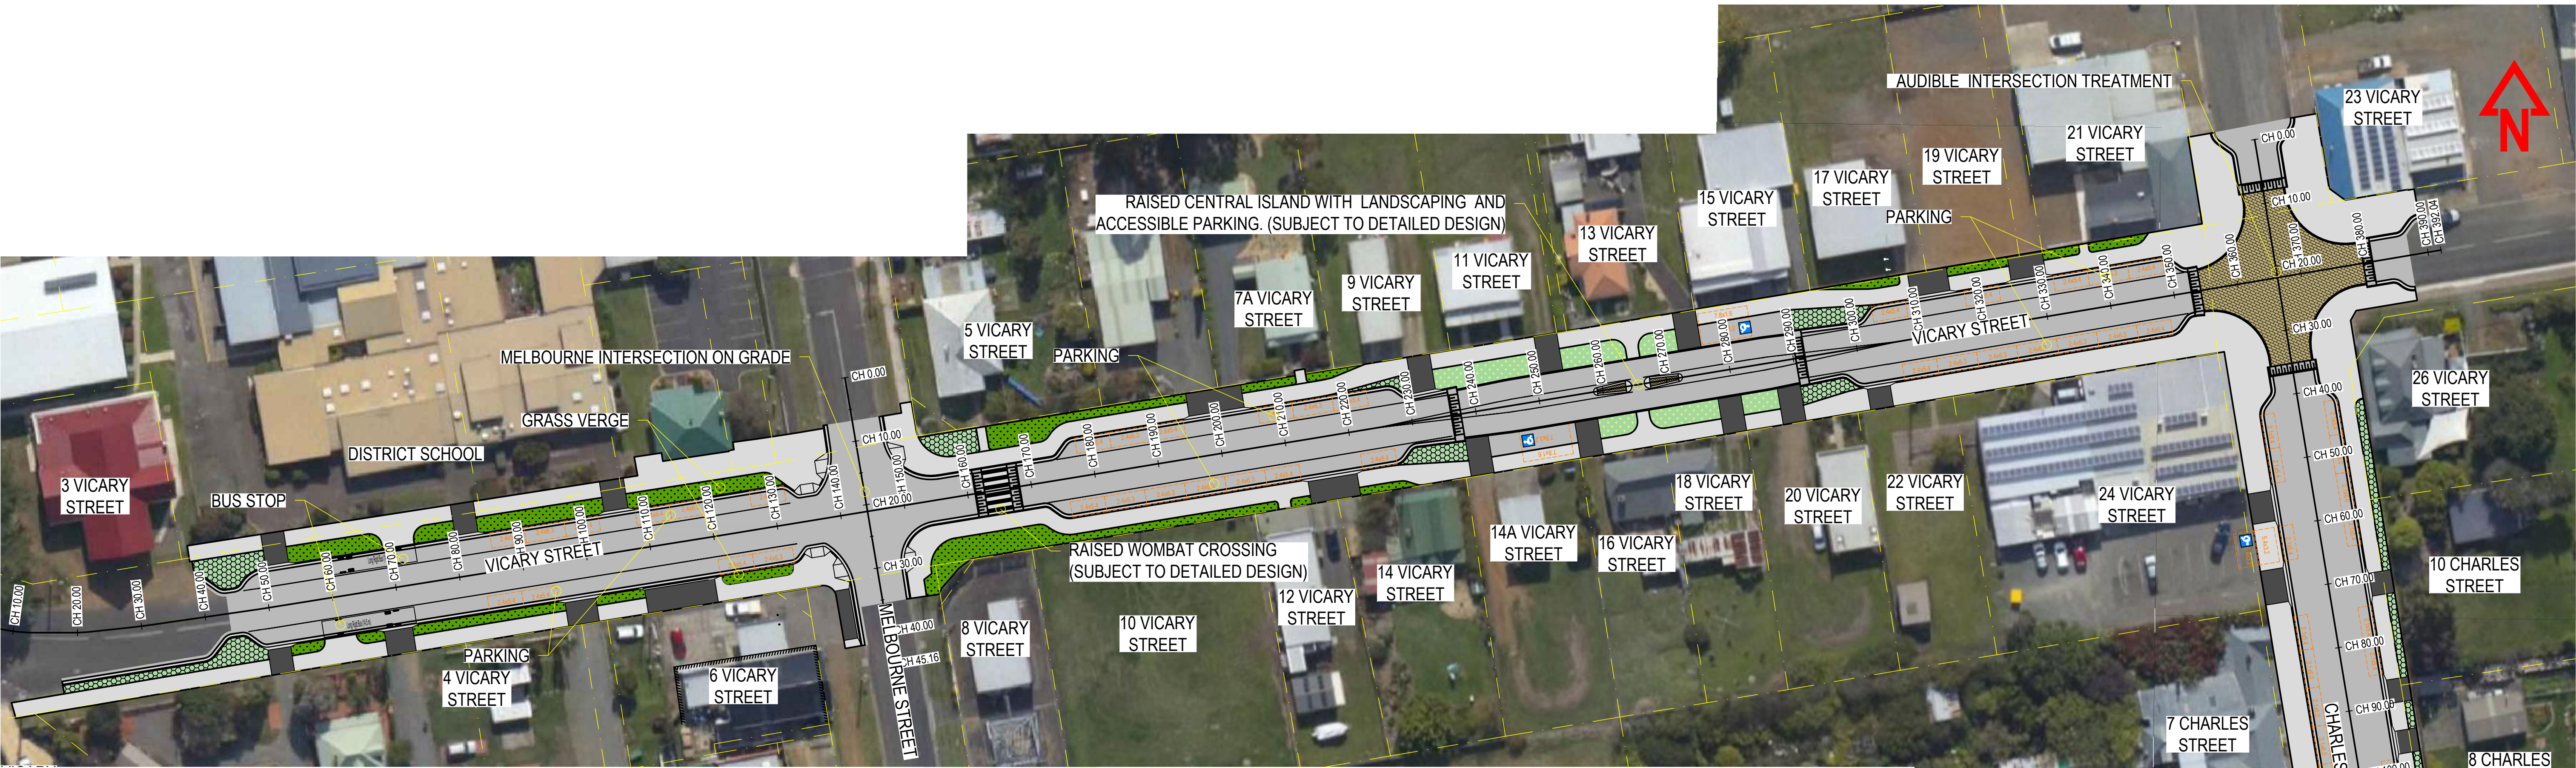


GENERAL ARRANGEMENT
SCALE 1:500

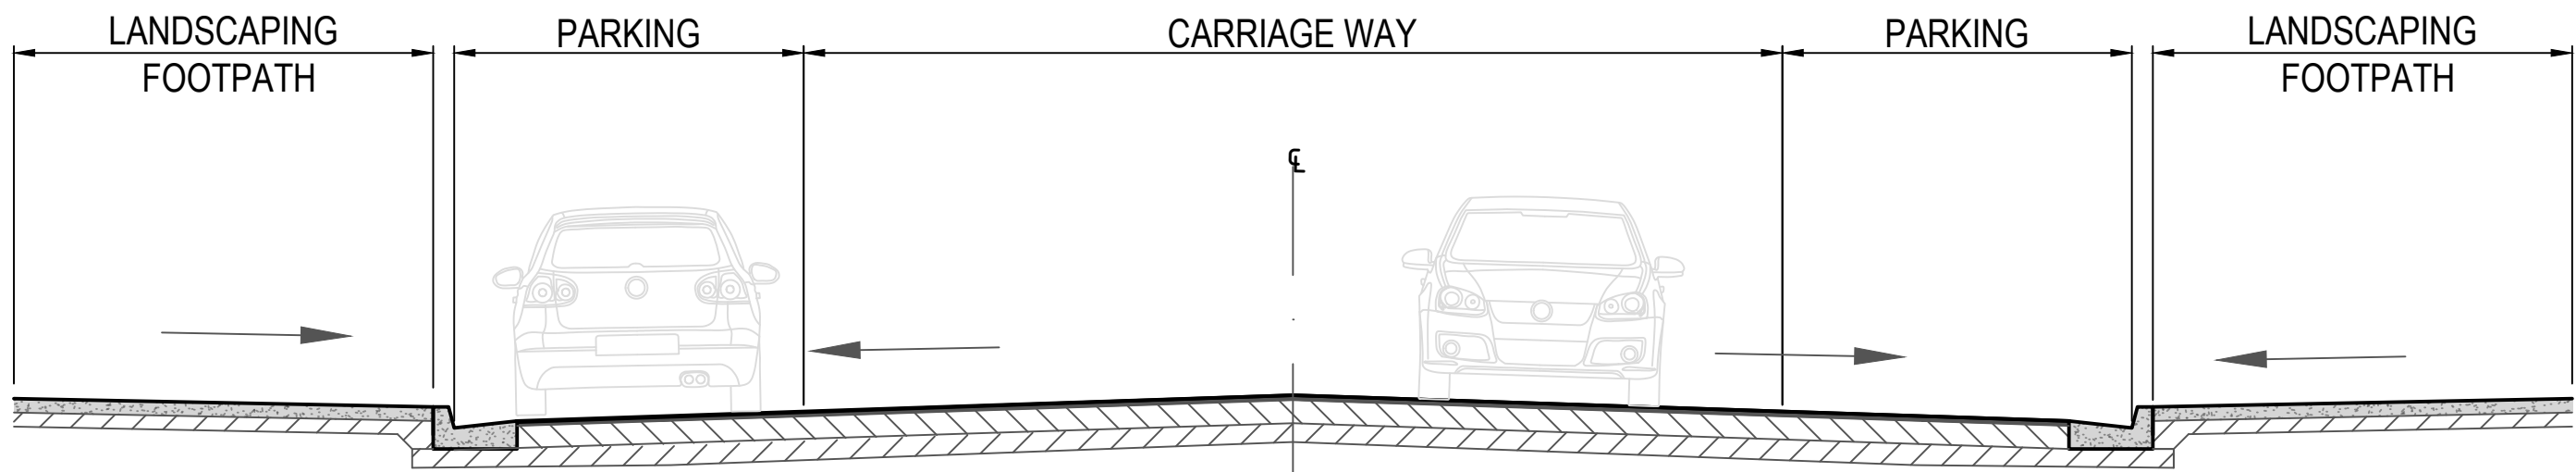

TYPICAL SECTION
CHARLES & VICARY STREET
SCALE 1:50

NOTE:
CONCEPT SKETCHES ONLY.
FINAL DESIGN SUBJECT TO CHANGE.

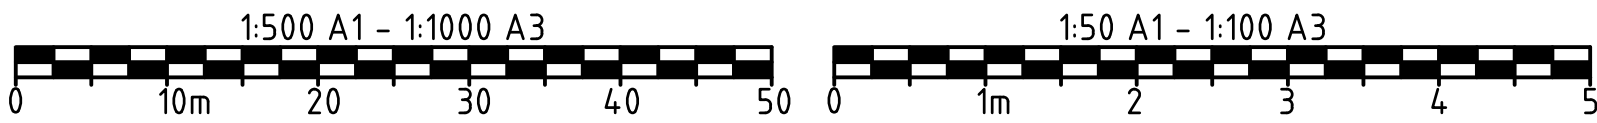


D	CONSULTATION	AWH		BD	6.25
C	CONSULTATION	AWH		BD	6.25
B	CLIENT REVIEW	AWH		BD	2.25
A	CLIENT REVIEW	AWH		BD	12.24
No.	Revision	Drawn	Checked	Authorised	Date

Conditions of use:
This document may only be used by SETas's client (and any other person who SETas has agreed can use this document) for the purpose for which it was prepared and must not be used by any other person or for any other purpose.




Sustainable Engineering
Small team, big outcomes

Client	GLAMORGAN SPRING BAY COUNCIL				
Project	TRIABUNNA TOMORROW VICARY AND CHARLES STREET UPGRADE				
Title	GENERAL ARRANGEMENT				
Drawing Number	24032 - C1101	A1	Datum	GDA2020	Revision D 18.06.25

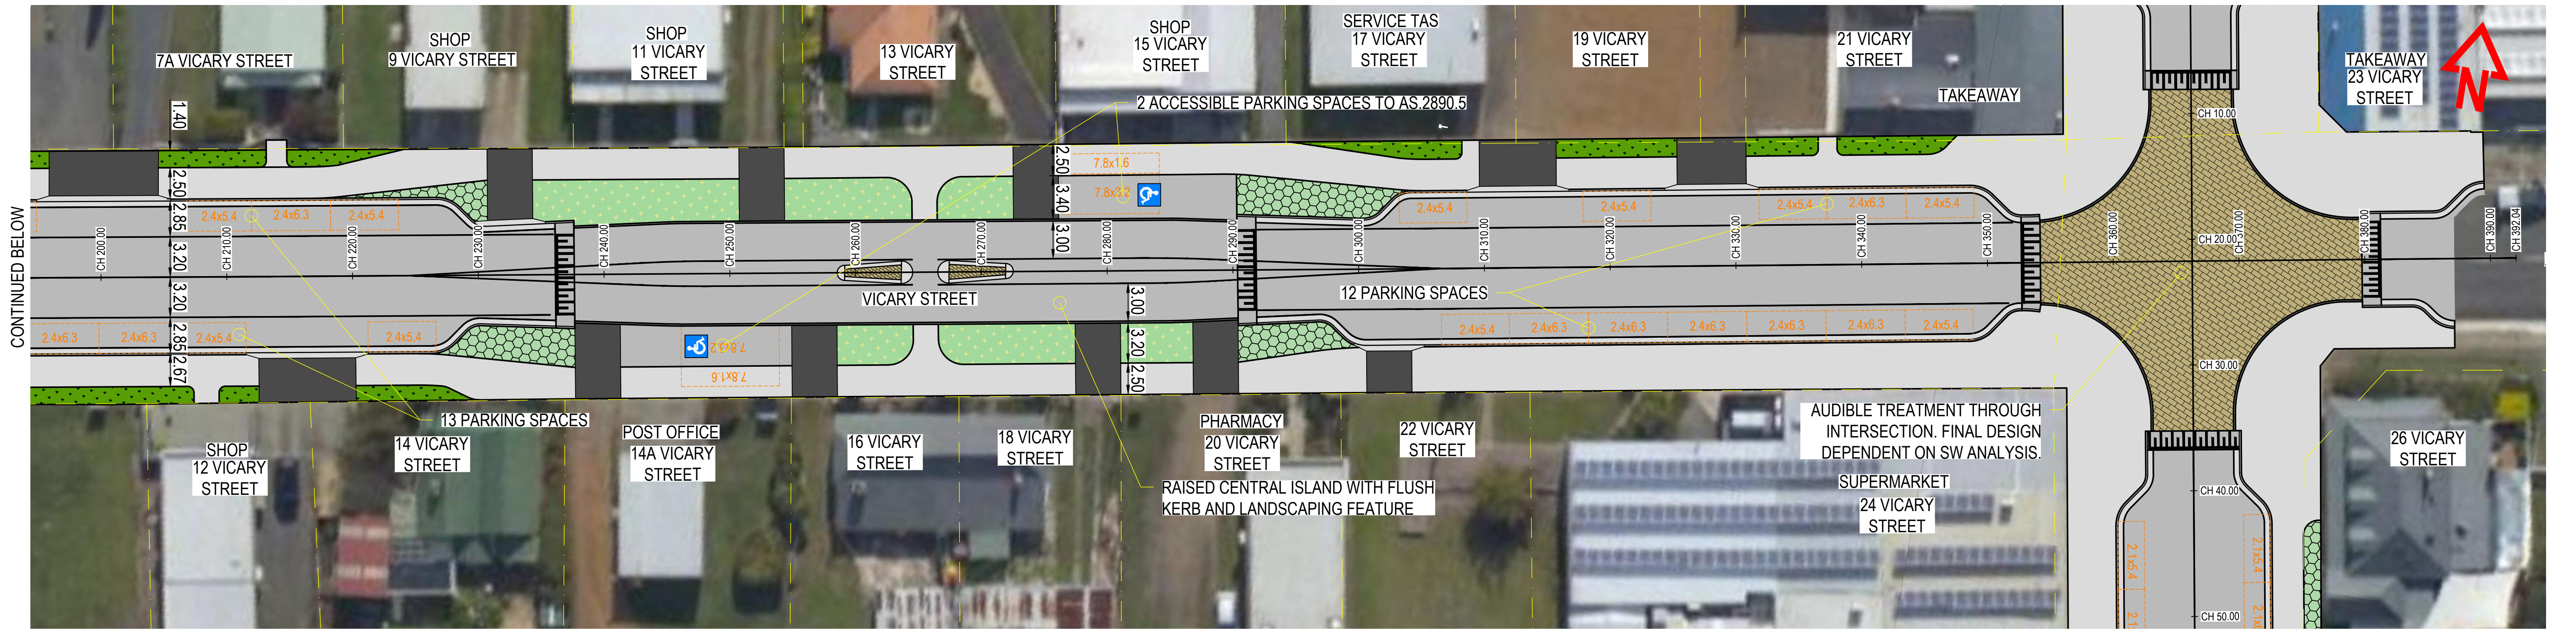


DETAIL SHEET VICARY
SCALE 1:250

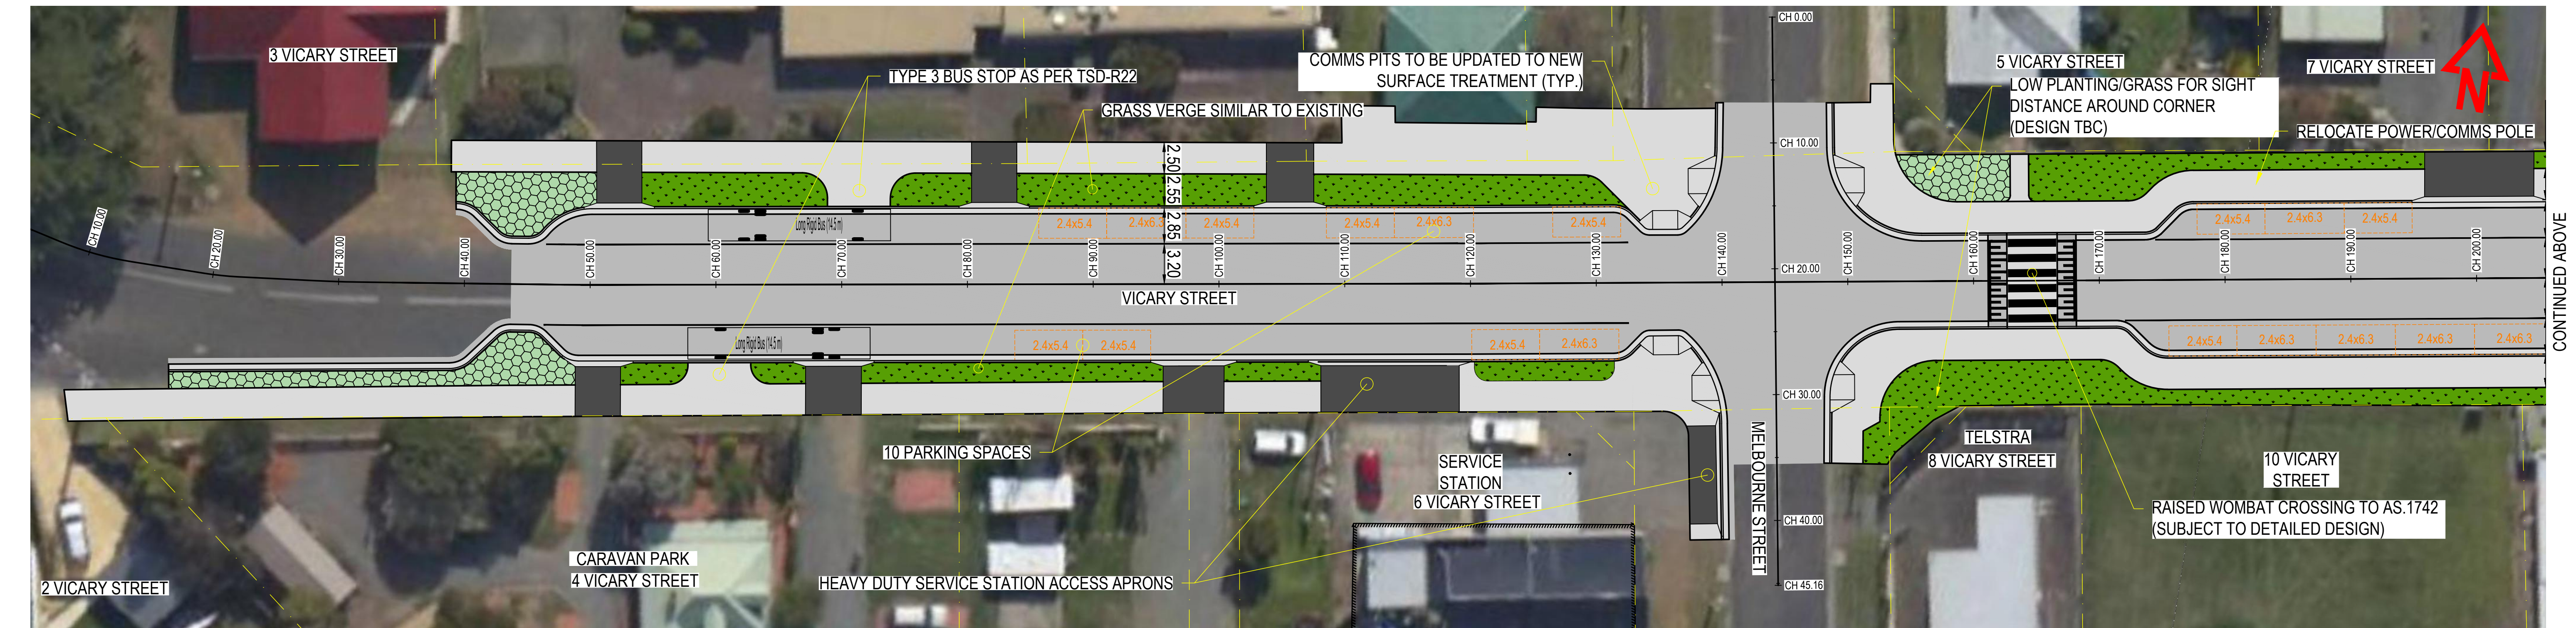


DETAIL SHEET VICARY
SCALE 1:250

NOTE:
CONCEPT SKETCHES ONLY.
FINAL DESIGN SUBJECT TO CHANGE.

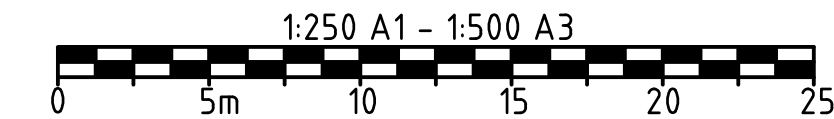

												Client GLAMORGAN SPRING BAY COUNCIL			
D CONSULTATION						Project TRIABUNNA TOMORROW VICARY AND CHARLES STREET UPGRADE						Title DETAIL SHEET 1 OF 2			
C CONSULTATION						Drawing Number 24032 - C1201						A1 Datum GDA2020			
B CLIENT REVIEW						Revision D 18.06.25									
A CLIENT REVIEW															
No.	Revision	Drawn	Checked	Authorised	Date	Conditions of use: This document may only be used by SETas's client (and any other person who SETas has agreed can use this document) for the purpose for which it was prepared and must not be used by any other person or for any other purpose.									

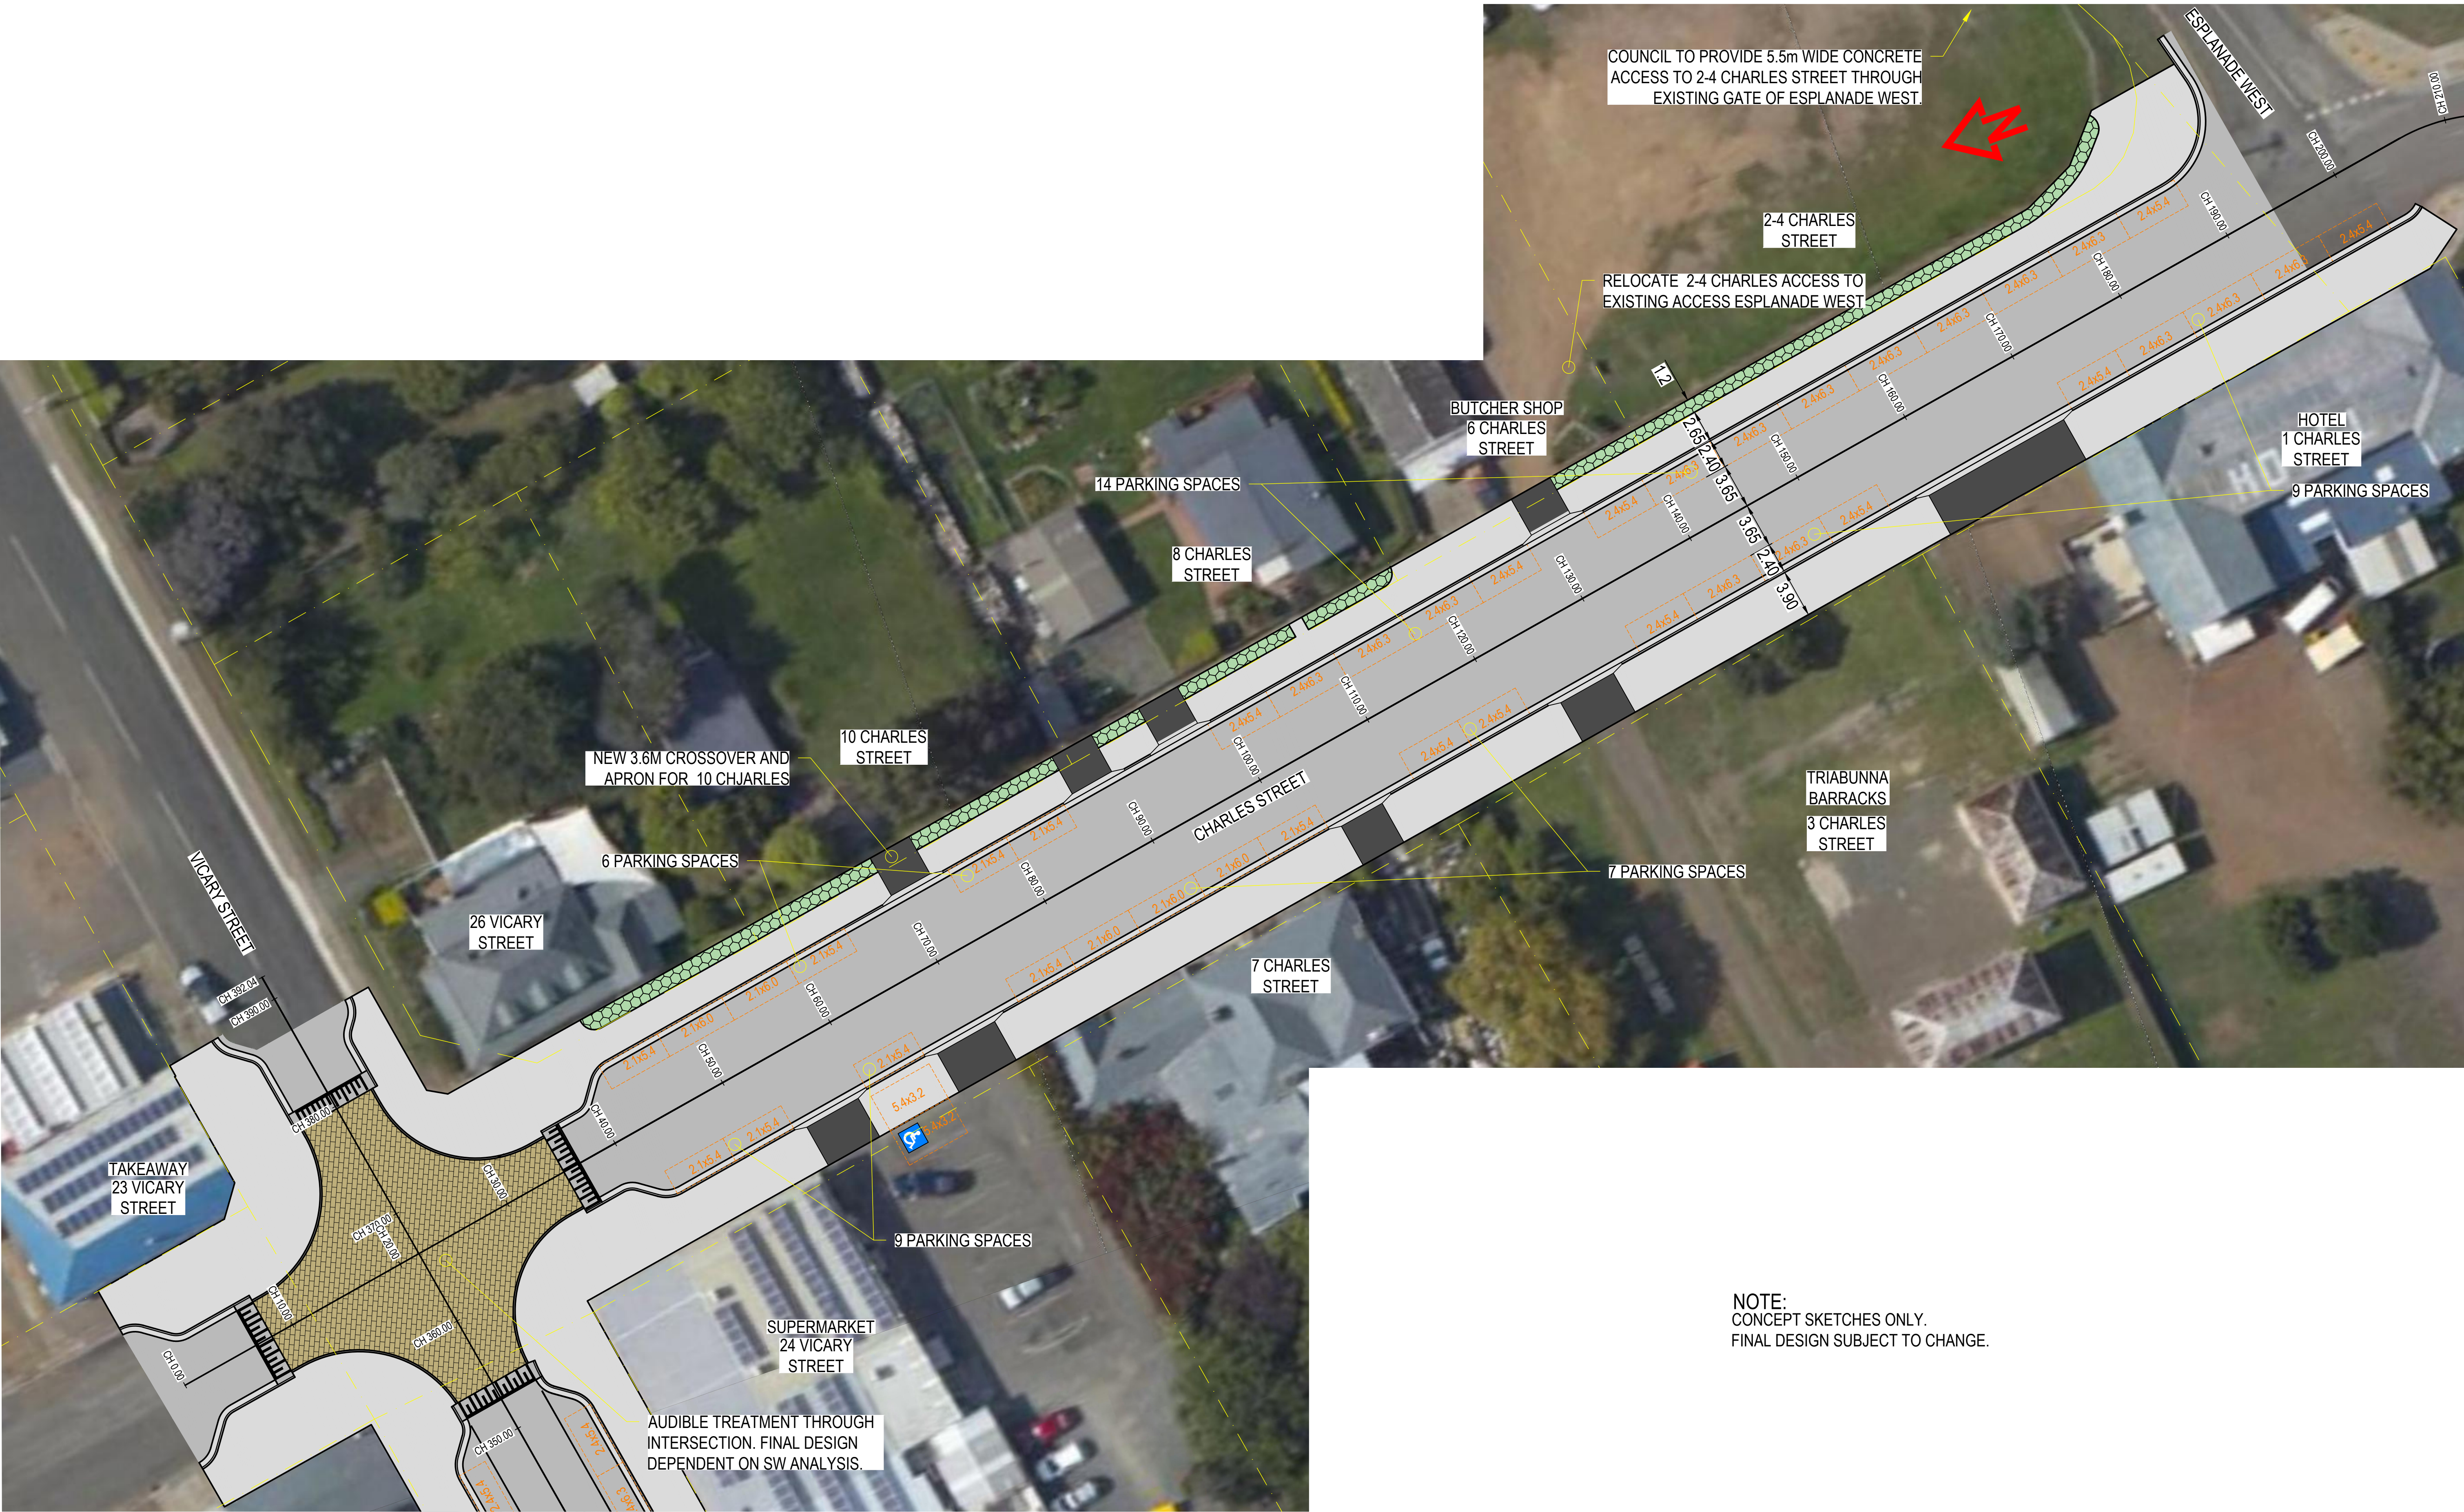

CONTINUED ON C1201

DETAIL SHEET CHARLES
SCALE 1:250



D	CONSULTATION	AWH		BD	6.25
C	CONSULTATION	AWH		BD	6.25
B	CLIENT REVIEW	AWH		BD	2.25
A	CLIENT REVIEW	AWH		BD	12.24
No.	Revision	Drawn	Checked	Authorised	Date

Conditions of use:
This document may only be used by SETas's client (and any other person who SETas has agreed can use this document) for the purpose for which it was prepared and must not be used by any other person or for any other purpose.



Sustainable Engineering
Small team, big outcomes

Client	GLAMORGAN SPRING BAY COUNCIL				
Project	TRIABUNNA TOMORROW VICARY AND CHARLES STREET UPGRADE				
Title	DETAIL SHEET 2 OF 2				
Drawing Number	24032 - C1202	A1	Datum	GDA2020	Revision D 18.06.25



EXAMPLE OF NATIVE LANDSCAPING ZONES



TREE GRATES TO PROTECT FOOTPATH AS FEATURE TREES GROW




BENCH SEATS




BOLLARDS WITH LOCAL MOTIF




CURVED BENCH SEATS AROUND FEATURE TREES

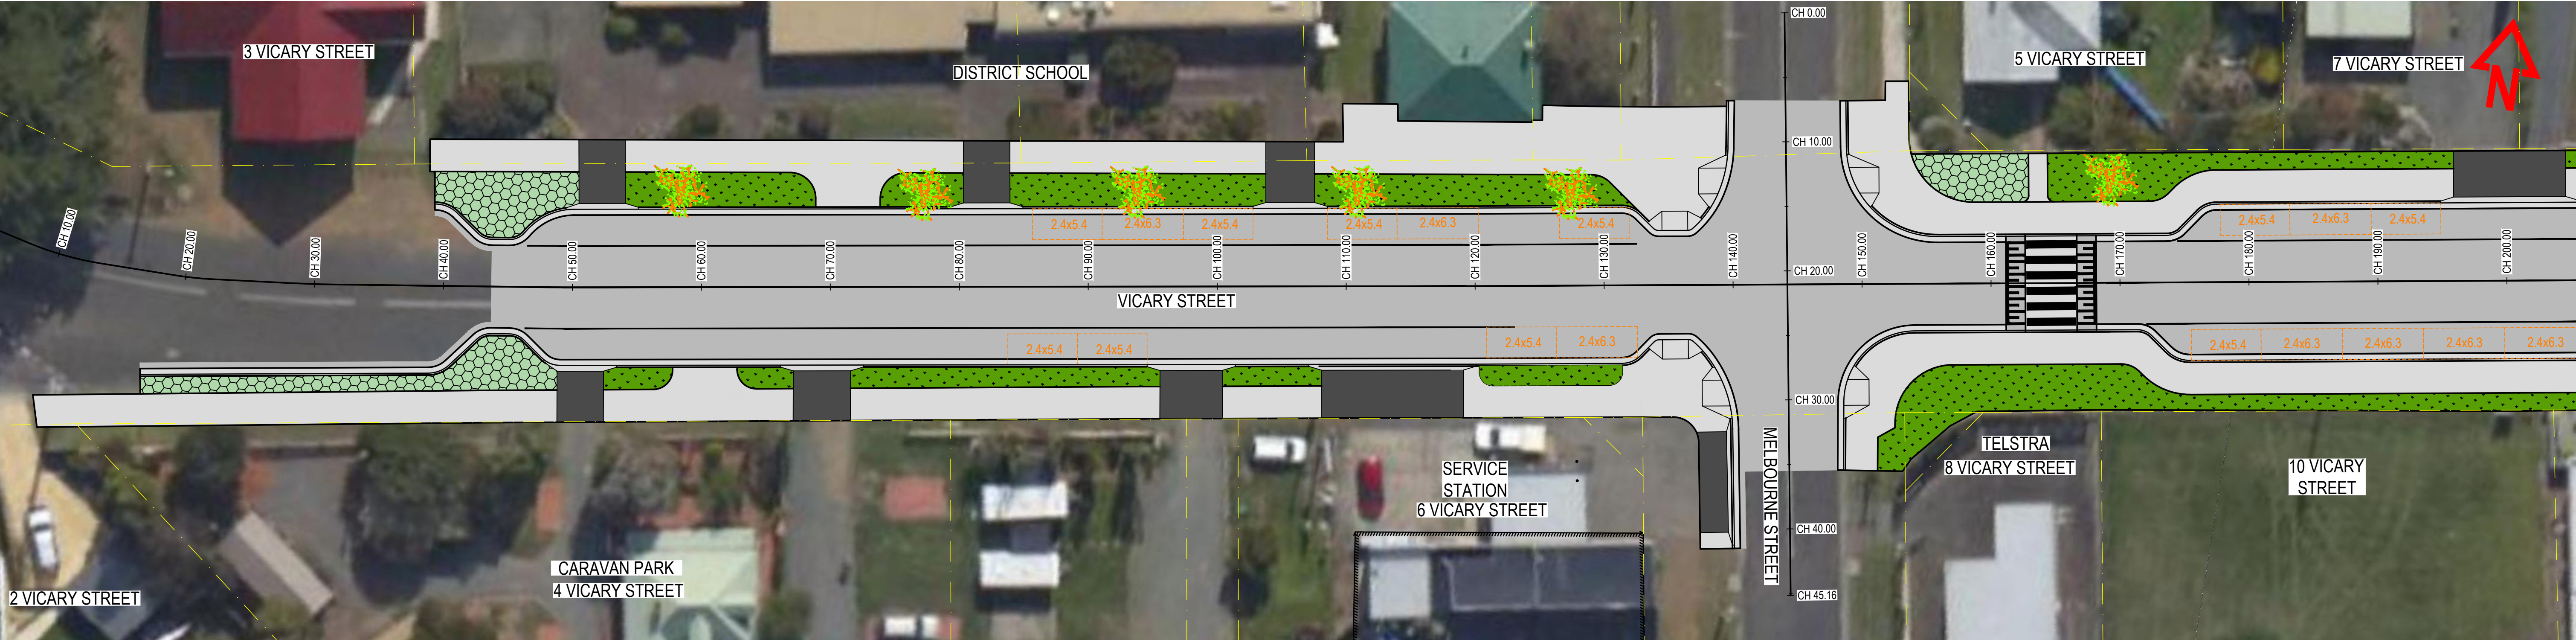

LANDSCAPE DETAIL SHEET VICARY
SCALE 1:250

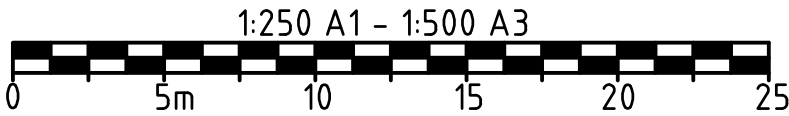

MOSAIC TILES FROM LOCAL ARTISTS
EMBEDDED IN PATHS

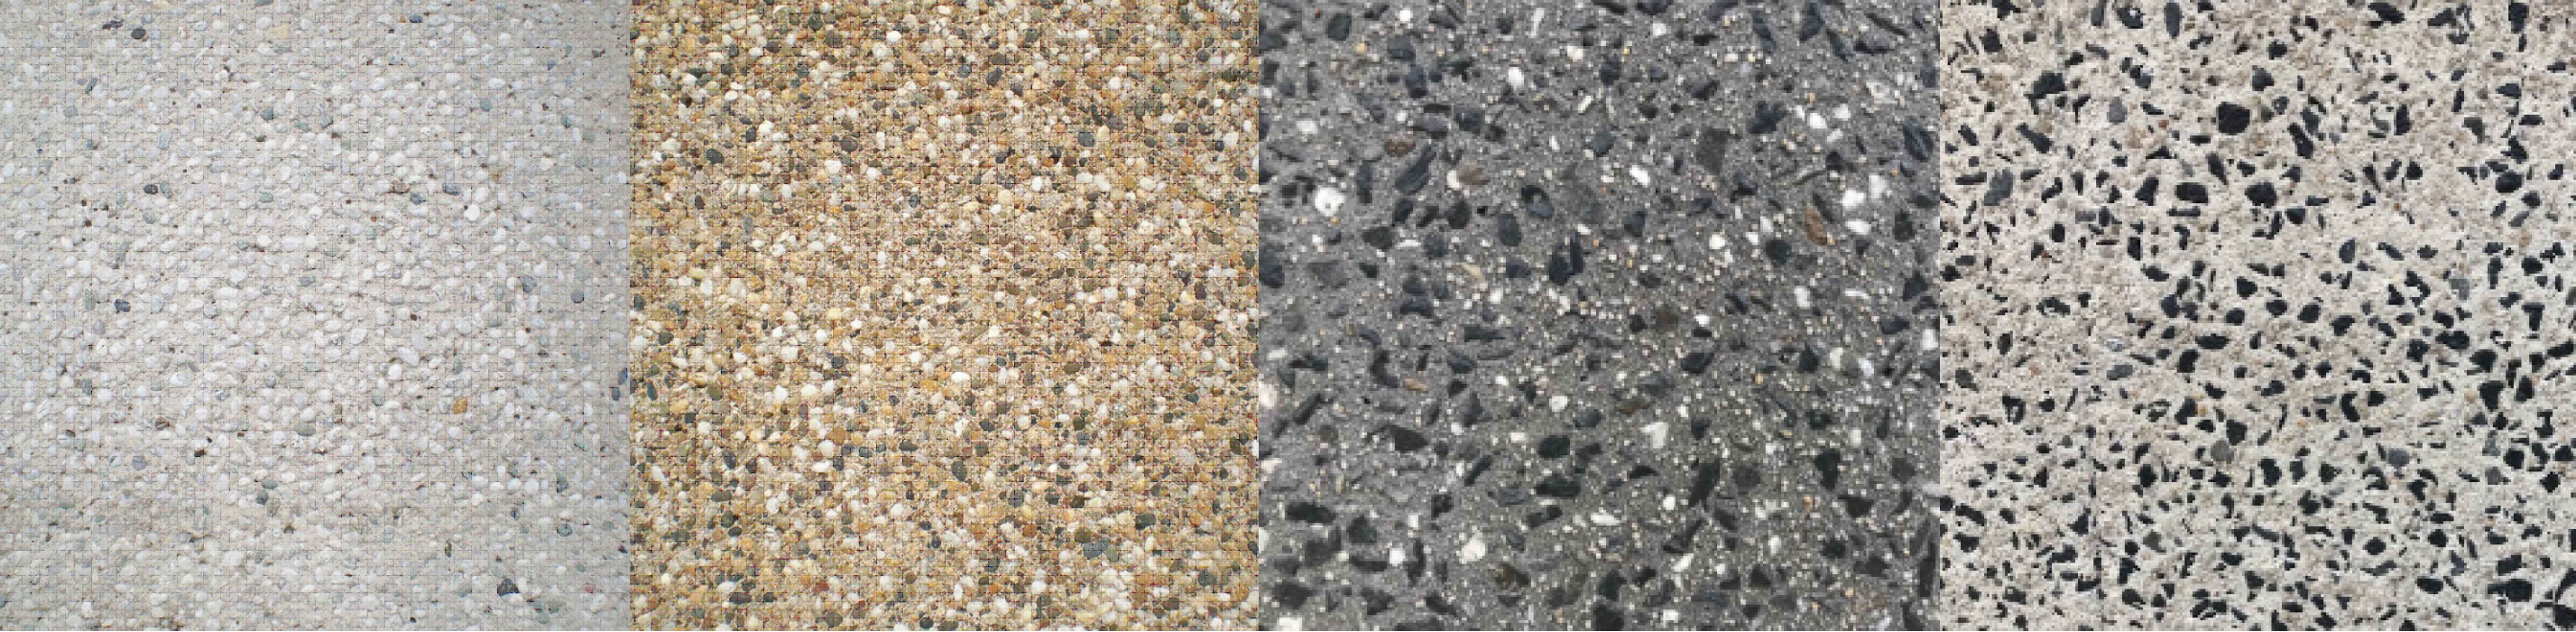


EXPOSED AGGREGATE CONCRETE FINISHES TO DELINEATE DIFFERENT ZONES

NOTE:
CONCEPT SKETCHES ONLY.
FINAL DESIGN SUBJECT TO CHANGE.



No.	Revision	Drawn	Checked	Authorised	Date
D	CONSULTATION	AWH		BD	6.25
C	CONSULTATION	AWH		BD	6.25
B	CLIENT REVIEW	AWH		BD	2.25
A	CLIENT REVIEW	AWH		BD	12.24

Conditions of use:
This document may only be used by SETas's client (and any other person who SETas has agreed can use this document) for the purpose for which it was prepared and must not be used by any other person or for any other purpose.

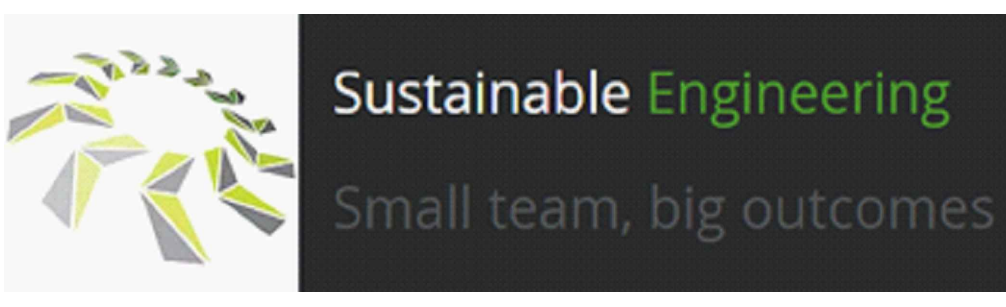

Client	GLAMORGAN SPRING BAY COUNCIL				
Project	TRIABUNNA TOMORROW VICARY AND CHARLES STREET UPGRADE				
Title	LANDSCAPING SHEET 1 OF 3				
Drawing Number	24032 - C1501	A1	Datum	GDA2020	Revision D 18.06.25




EXAMPLES OF NATIVE LANDSCAPING



NOTE:
CONCEPT SKETCHES ONLY.
FINAL DESIGN SUBJECT TO CHANGE.



LANDSCAPING AND SEATING AREA

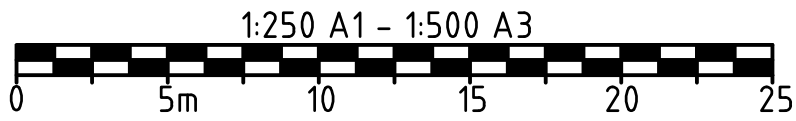

DETAIL SHEET CHARLES
SCALE 1:250



D	CONSULTATION	AWH		BD	6.25
C	CONSULTATION	AWH		BD	6.25
B	CLIENT REVIEW	AWH		BD	2.25
A	CLIENT REVIEW	AWH		BD	12.24
No.	Revision	Drawn	Checked	Authorised	Date

Conditions of use:
This document may only be used by SETas's client (and any other person who SETas has agreed can use this document) for the purpose for which it was prepared and must not be used by any other person or for any other purpose.



Sustainable Engineering
Small team, big outcomes

Client	GLAMORGAN SPRING BAY COUNCIL				
Project	TRIABUNNA TOMORROW VICARY AND CHARLES STREET UPGRADE				
Title	LANDSCAPING SHEET 3 OF 3				
Drawing Number	24032 - C1503	A1	Datum	GDA2020	Revision D 18.06.25